


LEVEL 3.35 & 3.60

KEY PLAN :
SCALE : NTS

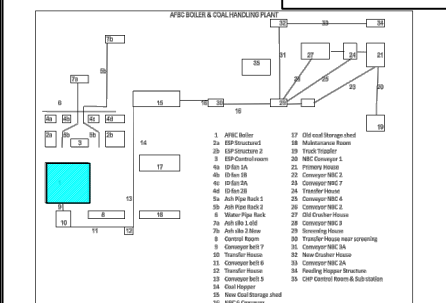

NOTES :
1. ALL DIMENSIONS ARE IN MM UNLESS OTHERWISE SHOWN.
2. DRAWING SHOULD NOT BE SCALED.

REFERENCE DRAWINGS:

| RELEASED FOR | | CONTROLLED COPY STAMP |
|-------------------------------------|-----------------|-----------------------|
| <input type="checkbox"/> | APPROVAL/REVIEW | |
| <input checked="" type="checkbox"/> | REFERENCE | |
| <input type="checkbox"/> | TENDER | |
| <input type="checkbox"/> | PROCUREMENT | |
| <input type="checkbox"/> | EXECUTION | |
| <input type="checkbox"/> | AS BUILT | |

GOOD FOR CONSTRUCTION

PROJECT MANAGER


| REVISIONS: | | | | | |
|------------|---------|--------|---------|-------------|------|
| REV. NO. | DETAILS | DRN BY | CHKD BY | VERIFIED BY | DATE |
| D0 | | | | | |
| B | | | | | |
| D2 | | | | | |
| D3 | | | | | |
| D4 | | | | | |
| D5 | | | | | |
| D6 | | | | | |
| D7 | | | | | |
| D8 | | | | | |
| D9 | | | | | |
| D0 | | | | | |

CLIENT :
INDIAN FARMERS FERTILISER COOPERATIVE LTD.
CONSULTANT : **STRUCTWEL DESIGNERS & CONSULTANTS PVT. LTD**
STRUCTWEL, PLOT NO-15, SECTOR-24 OFF SION PANEEL HIGHWAY, TURBHE, NAVI, MUMBAI - 400 705.
PHONE : 2784 1010 (7 LINES)
FAX : 91-22-2784 1007

PROJECT TITLE :
HEALTH SURVEY OF THE EXISTING PLANT STRUCTURE OF ENTIRE COMPLEX AT INDIAN FARMERS FERTILISER COOPERATIVE LTD, PARADEEP ODISA-754142, INDIA

DWG. TITLE :
AFBC BOILER HOUSE
Distresses Mapping Drawing

| DRN.BY | RD | CHKD BY | RM | VERIFIED BY | CYC |
|-------------|-------|---------------|------|-------------|-----|
| | | | | | |
| JOB NO. | SCALE | DATE | | | |
| 1259 | NTS | 20/03/2013 | | | |
| DRG NO. | SIZE | SHEET DETAILS | REV. | | |
| REP/AFBC/01 | A3 | 1 OF 6 | D0 | | |

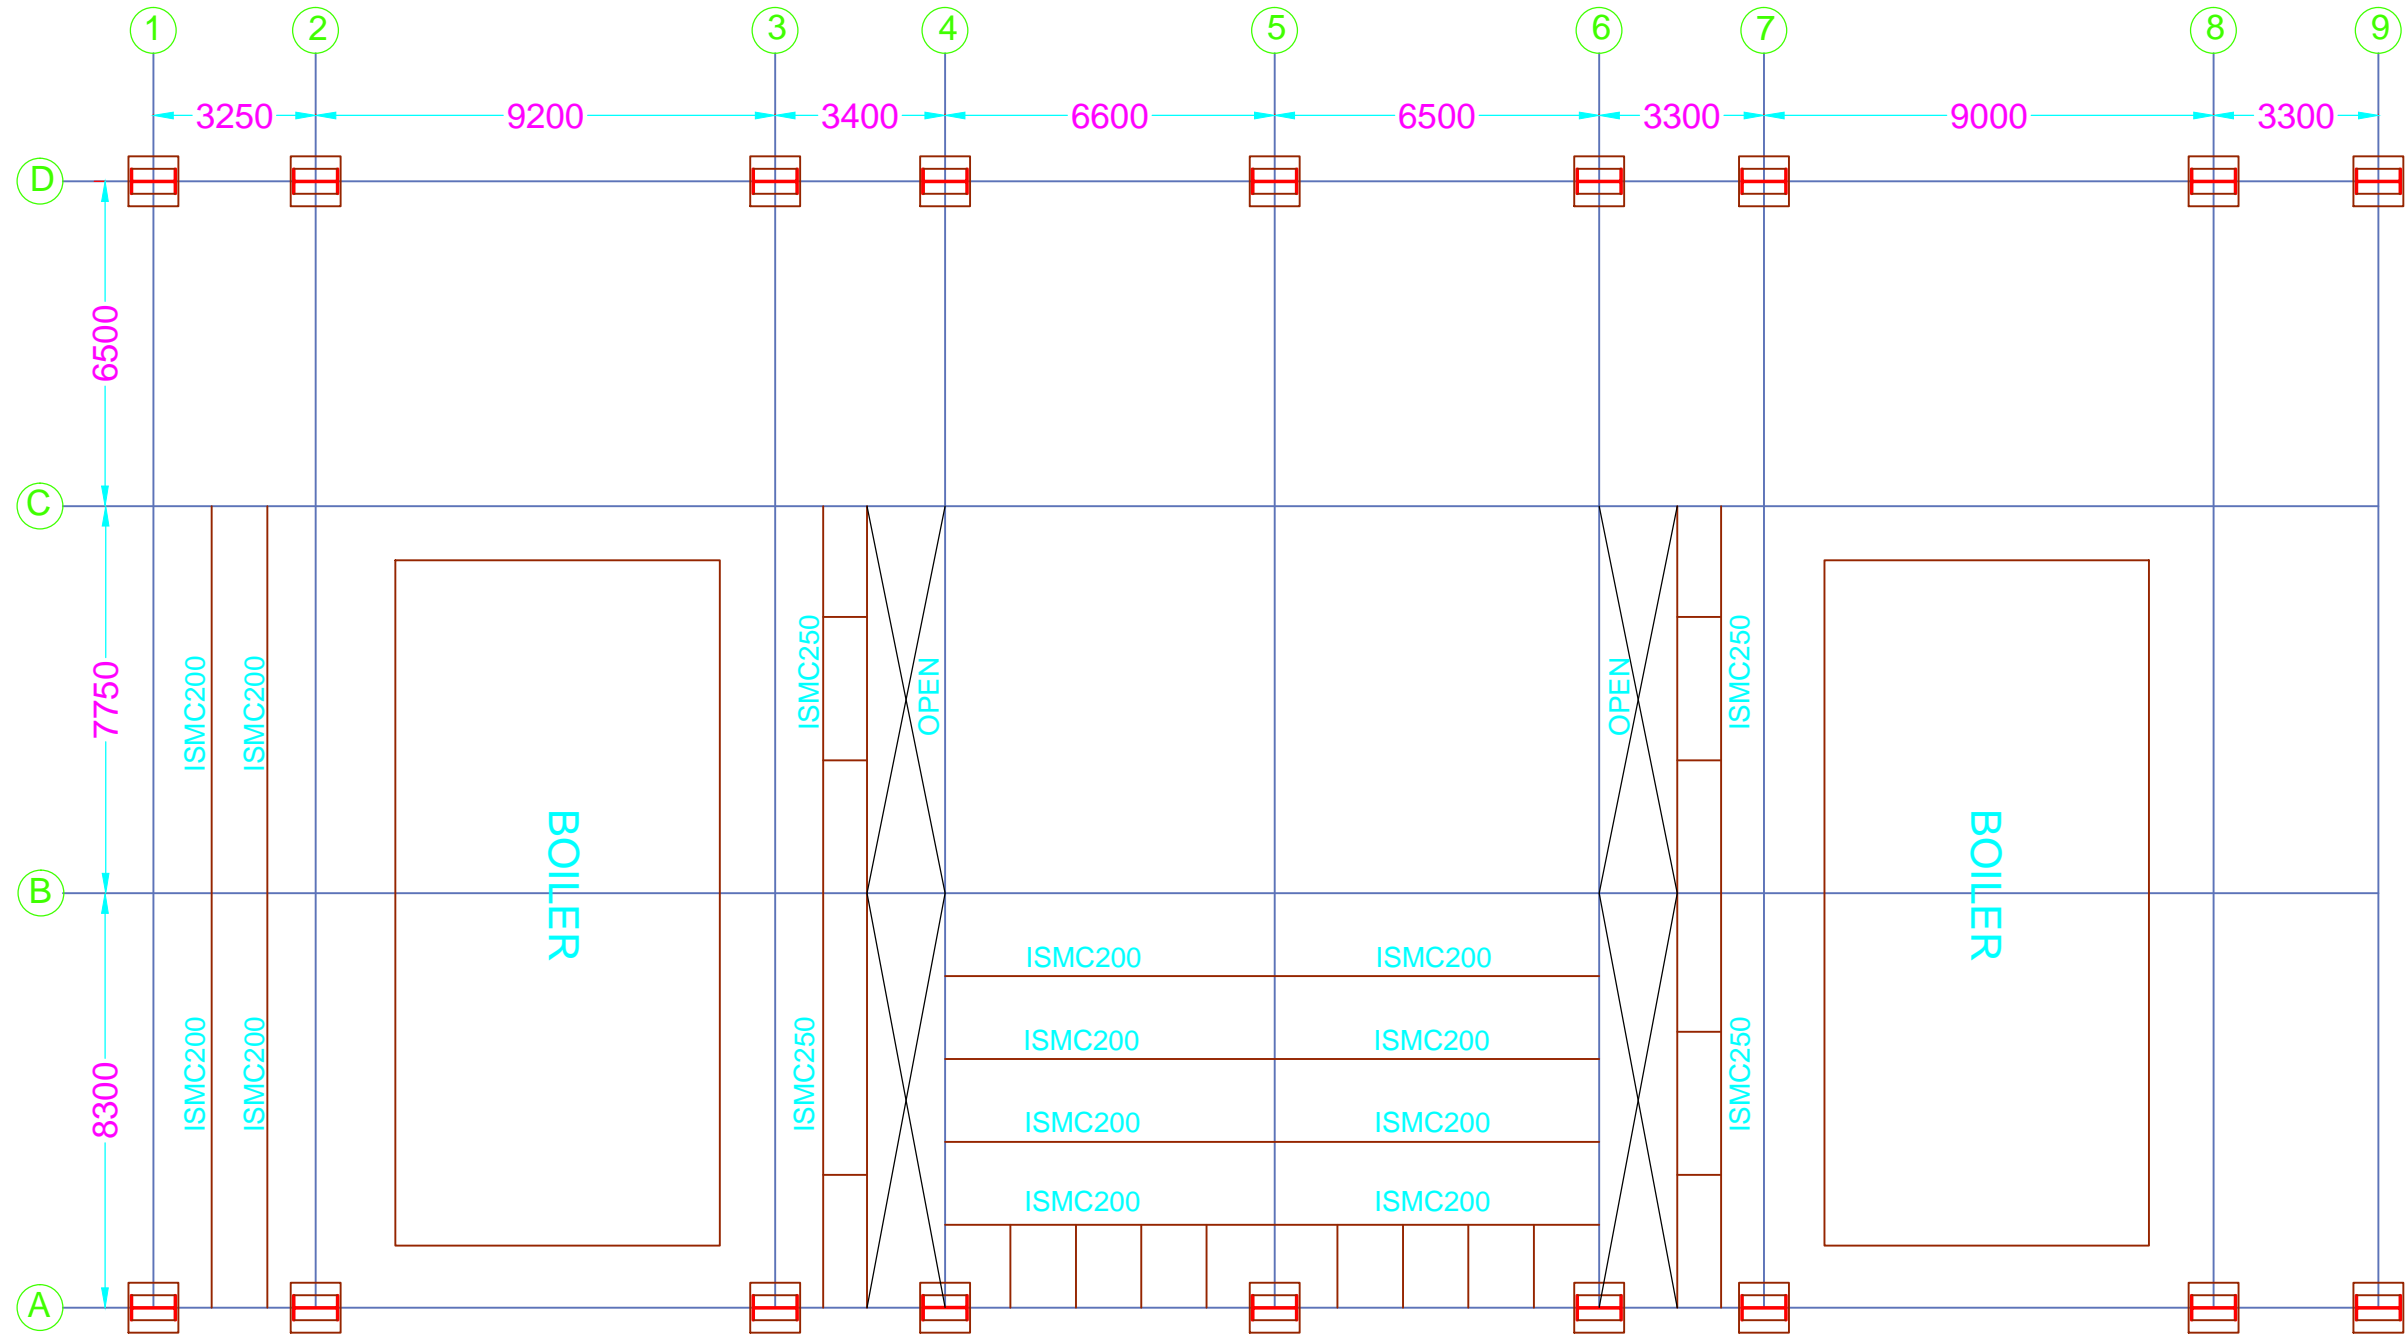

LEVEL 7.90

KEY PLAN :
SCALE : NTS

NOTES :
1. ALL DIMENSIONS ARE IN MM UNLESS OTHERWISE SHOWN.
2. DRAWING SHOULD NOT BE SCALED.

REFERENCE DRAWINGS:

RELEASED FOR

APPROVAL/REVIEW
 REFERENCE
 TENDER
 PROCUREMENT
 EXECUTION
 AS BUILT

CONTROLLED COPY STAMP

GOOD FOR CONSTRUCTION

PROJECT MANAGER

REVISIONS:

| REV. NO. | DETAILS | DRN BY | CHKD BY | VERIFIED BY | DATE |
|----------|---------|--------|---------|-------------|------|
| D0 | | | | | |
| B | | | | | |
| D2 | | | | | |
| D3 | | | | | |
| D4 | | | | | |
| D5 | | | | | |
| D6 | | | | | |
| D7 | | | | | |
| D8 | | | | | |
| D9 | | | | | |
| D0 | | | | | |

CLIENT :
INDIAN FARMERS FERTILISER COOPERATIVE LTD.

CONSULTANT : **STRUCTWEL DESIGNERS & CONSULTANTS PVT. LTD**
 STRUCTWEL, PLOT NO-15, SECTOR-24 OFF SION PANVEL HIGHWAY, TURBHE, NAVI MUMBAI - 400 705.
 PHONE : 2784 1010 (7 LINES) FAX : 91-22-2784 1007


PROJECT TITLE :
HEALTH SURVEY OF THE EXISTING PLANT STRUCTURE OF ENTIRE COMPLEX AT INDIAN FARMERS FERTILISER COOPERATIVE LTD, PARADEEP ODISA-754142, INDIA

DWG. TITLE :
AFBC BOILER HOUSE
Distresses Mapping Drawing

| DRN.BY | RD | CHKD BY | RM | VERIFIED BY | CYC |
|--------|----|---------|----|-------------|-----|
| | | | | | |


| JOB NO. | SCALE | DATE |
|---------|-------|------------|
| 1259 | NTS | 20/03/2013 |

| DRG NO. | SIZE | SHEET DETAILS | REV. |
|-------------|------|---------------|------|
| REP/AFBC/02 | A3 | 2 OF 6 | D0 |

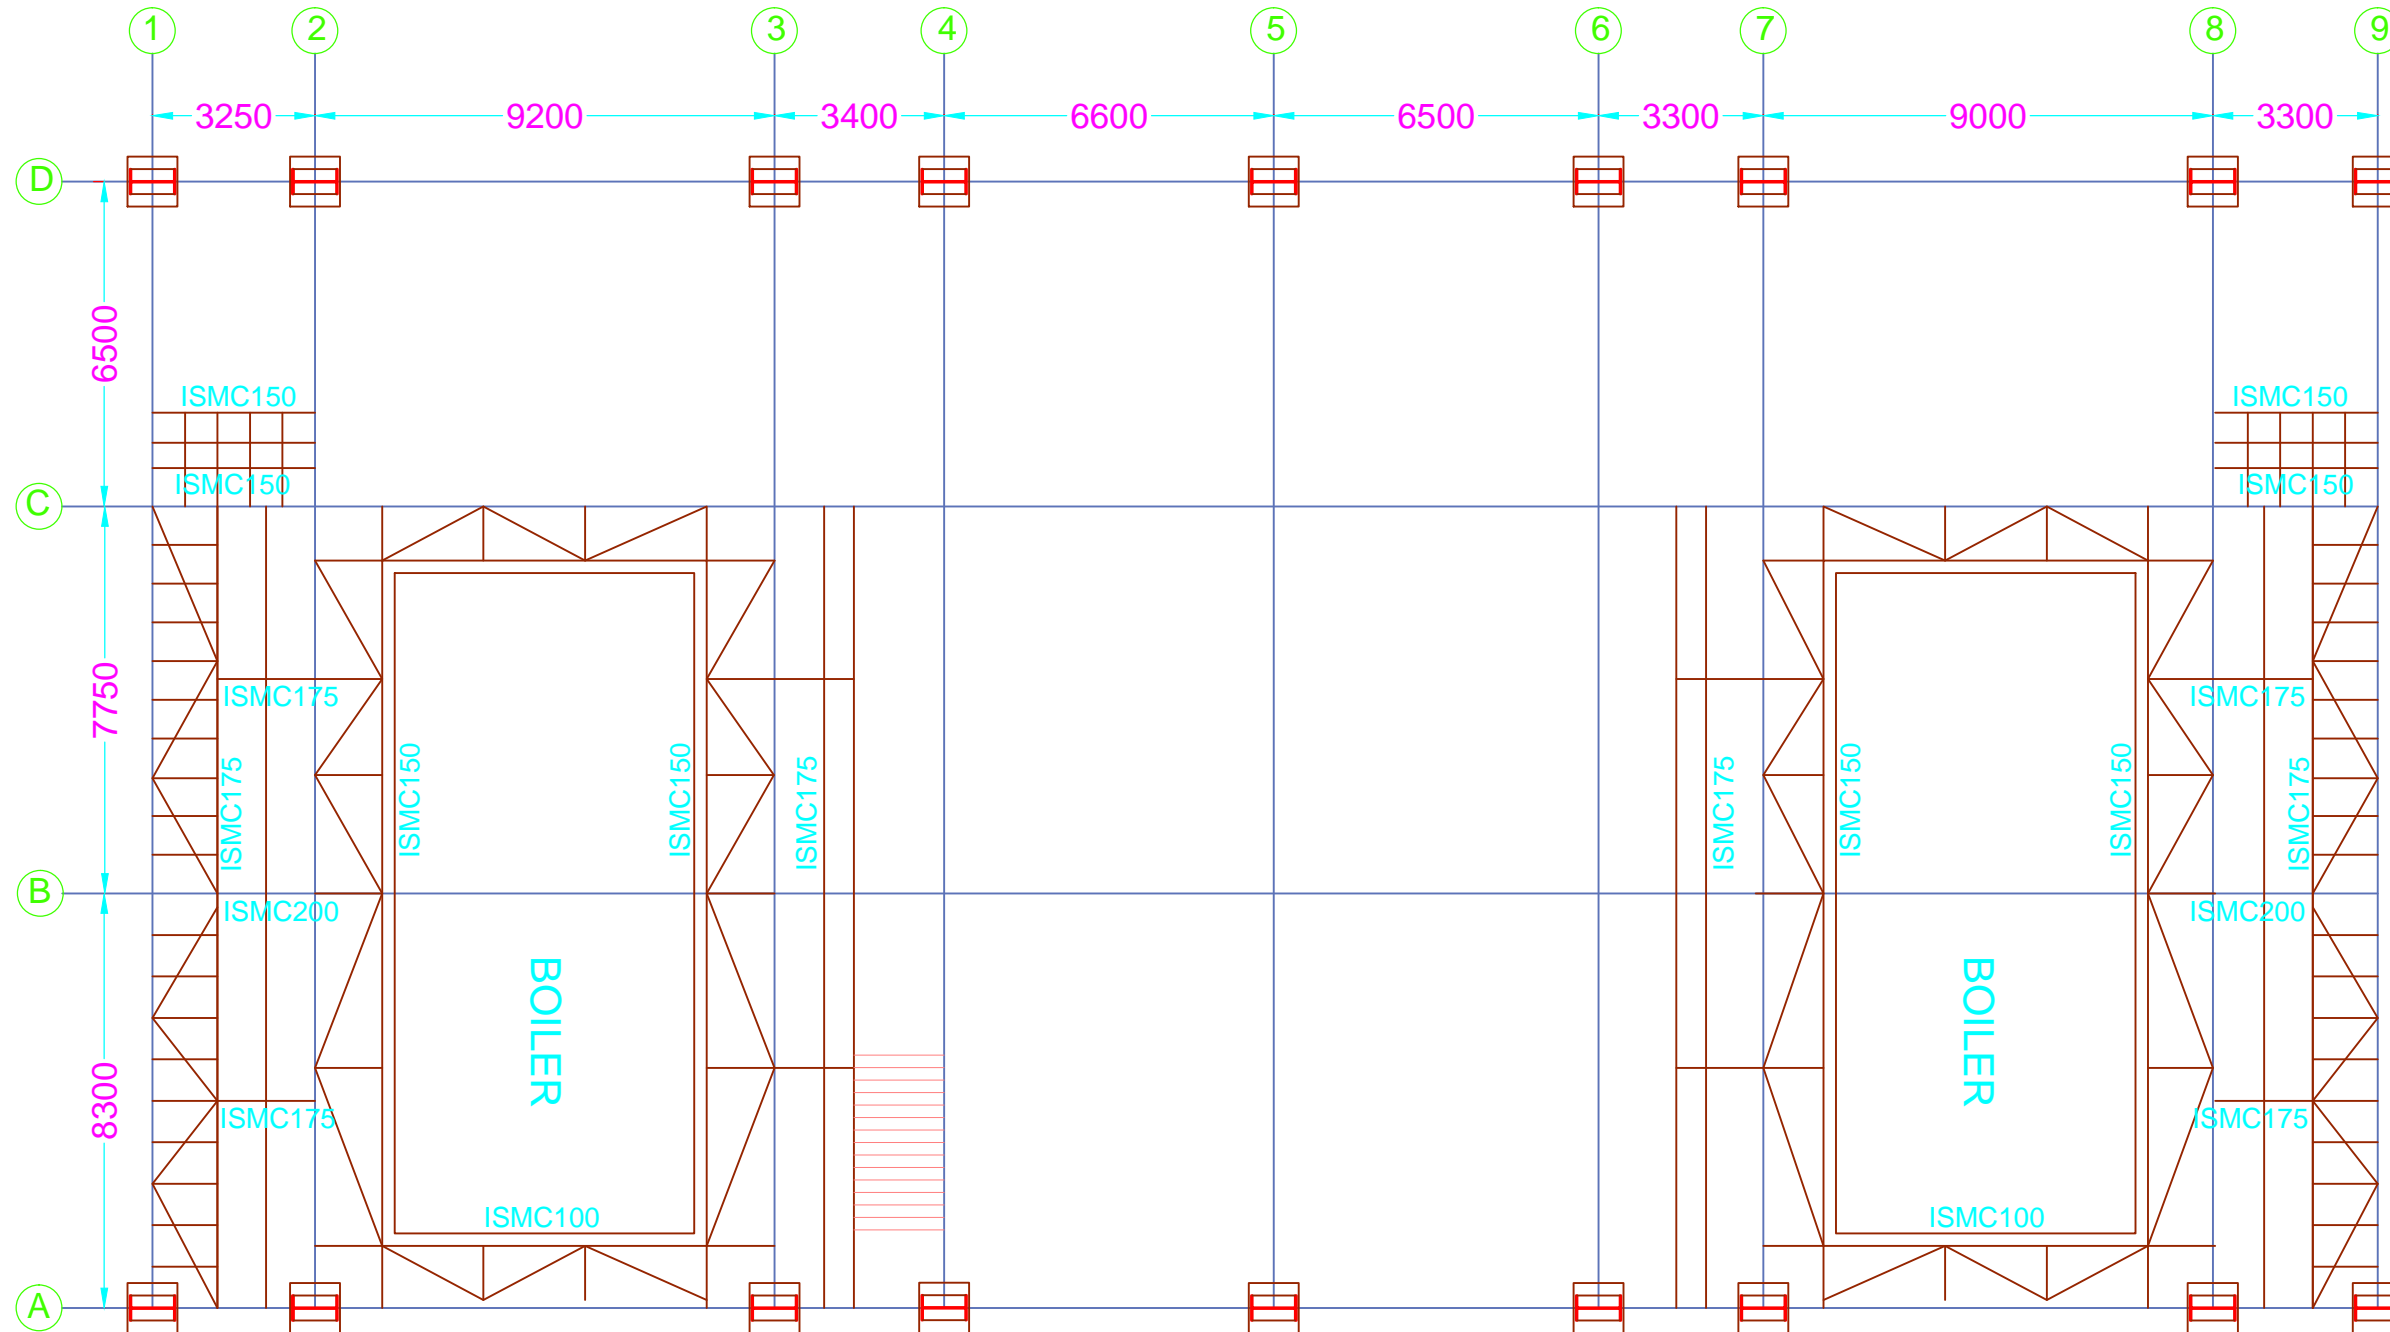

LEVEL 9.05

KEY PLAN :
SCALE : NTS

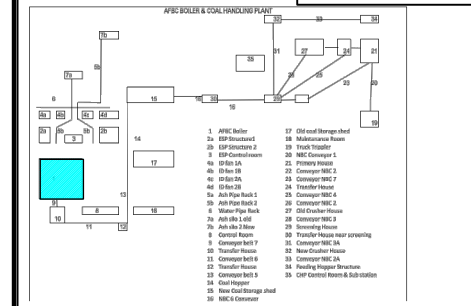

NOTES :
1. ALL DIMENSIONS ARE IN MM UNLESS OTHERWISE SHOWN.
2. DRAWING SHOULD NOT BE SCALED.

REFERENCE DRAWINGS:

RELEASED FOR

- APPROVAL/REVIEW
- REFERENCE
- TENDER
- PROCUREMENT
- EXECUTION
- AS BUILT

CONTROLLED COPY STAMP

GOOD FOR CONSTRUCTION

PROJECT MANAGER

REVISIONS:

| REV. NO. | DETAILS | DRN BY | CHKD BY | VERIFIED BY | DATE |
|----------|---------|--------|---------|-------------|------|
| D0 | | | | | |
| B | | | | | |
| D2 | | | | | |
| D3 | | | | | |
| D4 | | | | | |
| D5 | | | | | |
| D6 | | | | | |
| D7 | | | | | |
| D8 | | | | | |
| D9 | | | | | |
| D0 | | | | | |

CLIENT :

INDIAN FARMERS FERTILISER COOPERATIVE LTD.

CONSULTANT :

STRUCTWEL DESIGNERS & CONSULTANTS PVT. LTD
STRUCTWEL, PLOT NO-15, SECTOR-24
OFF SONI PANEEL HIGHWAY, TURBHE,
NAVI MUMBAI - 400 705.
PHONE : 2784 1010 (7 LINES)
FAX : 91-22-2784 1007


PROJECT TITLE :

HEALTH SURVEY OF THE EXISTING PLANT STRUCTURE OF ENTIRE COMPLEX AT INDIAN FARMERS FERTILISER COOPERATIVE LTD, PARADEEP ODISA-754142, INDIA

DWG. TITLE :

AFBC BOILER HOUSE
Distresses Mapping Drawing

| DRN.BY | RD | CHKD BY | RM | VERIFIED BY | CYC |
|-------------|-------|---------------|------|-------------|-----|
| | | | | | |
| JOB NO. | SCALE | DATE | | | |
| 1259 | NTS | 20/03/2013 | | | |
| DRG NO. | SIZE | SHEET DETAILS | REV. | | |
| REP/AFBC/03 | A3 | 3 OF 6 | D0 | | |

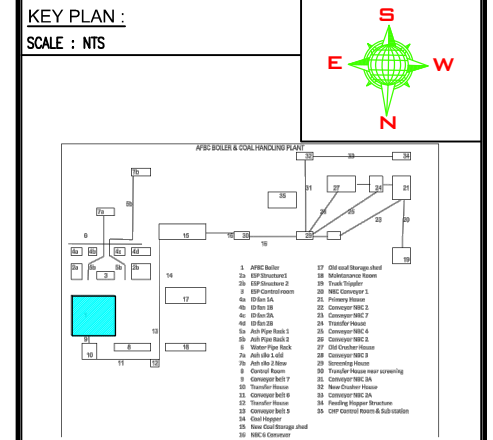

NOTES:
1. ALL DIMENSIONS ARE IN MM UNLESS OTHERWISE SHOWN.
2. DRAWING SHOULD NOT BE SCALED.

REFERENCE DRAWINGS:

RELEASED FOR

| | |
|-------------------------------------|-----------------|
| <input type="checkbox"/> | APPROVAL/REVIEW |
| <input checked="" type="checkbox"/> | REFERENCE |
| <input type="checkbox"/> | TENDER |
| <input type="checkbox"/> | PROCUREMENT |
| <input type="checkbox"/> | EXECUTION |
| <input type="checkbox"/> | AS BUILT |

CONTROLLED COPY STAMP

GOOD FOR CONSTRUCTION

PROJECT MANAGER

REVISIONS:

| REV. NO. | DETAILS | DRN BY | CHKD BY | VERIFIED BY | DATE |
|----------|---------|--------|---------|-------------|------|
| D0 | | | | | |
| B | | | | | |
| D2 | | | | | |
| D3 | | | | | |
| D4 | | | | | |
| D5 | | | | | |
| D6 | | | | | |
| D7 | | | | | |
| D8 | | | | | |
| D9 | | | | | |
| D0 | | | | | |


CLIENT :
INDIAN FARMERS FERTILISER COOPERATIVE LTD.

CONSULTANT : **STRUCTWEL DESIGNERS & CONSULTANTS PVT. LTD**
STRUCTWEL, PLOT NO-15, SECTOR-24 OFF SION PANVEL HIGHWAY, TURBHE, NAVI MUMBAI - 400 705.
PHONE : 2784 1010 (7 LINES)
FAX : 91-22-2784 1007


PROJECT TITLE :
HEALTH SURVEY OF THE EXISTING PLANT STRUCTURE OF ENTIRE COMPLEX AT INDIAN FARMERS FERTILISER COOPERATIVE LTD, PARADEEP ODISA-754142, INDIA

DWG. TITLE :
AFBC BOILER HOUSE
Distresses Mapping Drawing

| | | | | | |
|-------------|-------|---------------|------------|-------------|-----|
| DRN.BY | RD | CHKD BY | RM | VERIFIED BY | CYC |
| JOB NO. | SCALE | | DATE | | |
| 1259 | NTS | | 20/03/2013 | | |
| DRG NO. | SIZE | SHEET DETAILS | | REV. | |
| REP/AFBC/04 | A3 | 4 OF 6 | | D0 | |

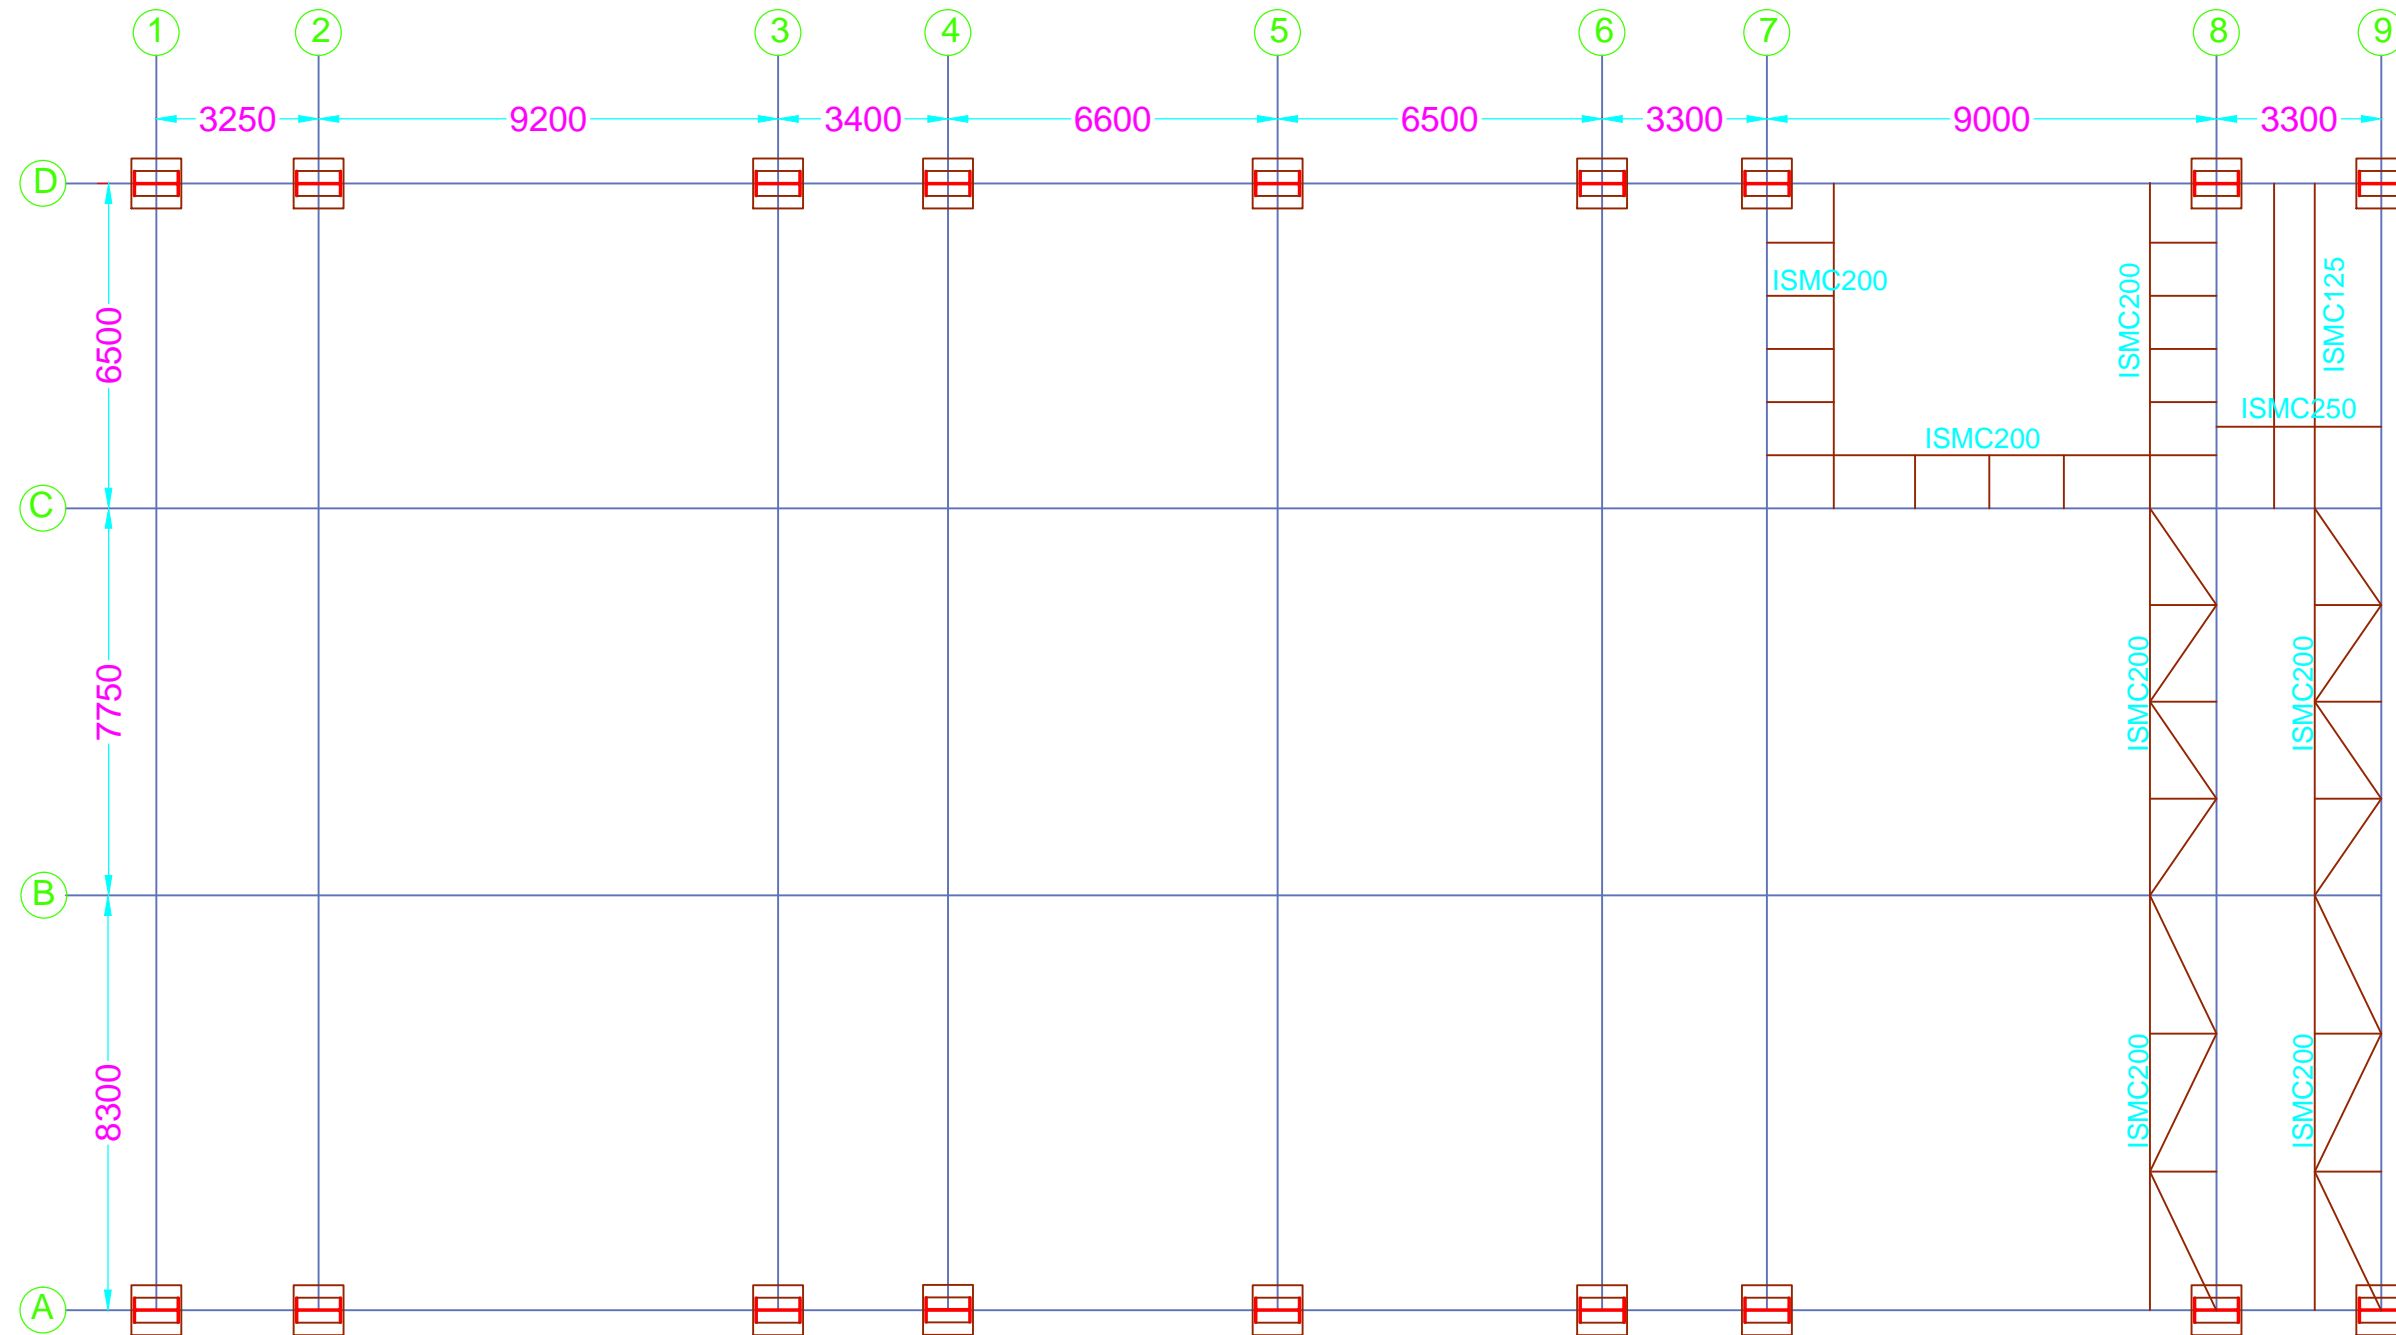

LEVEL 12.15

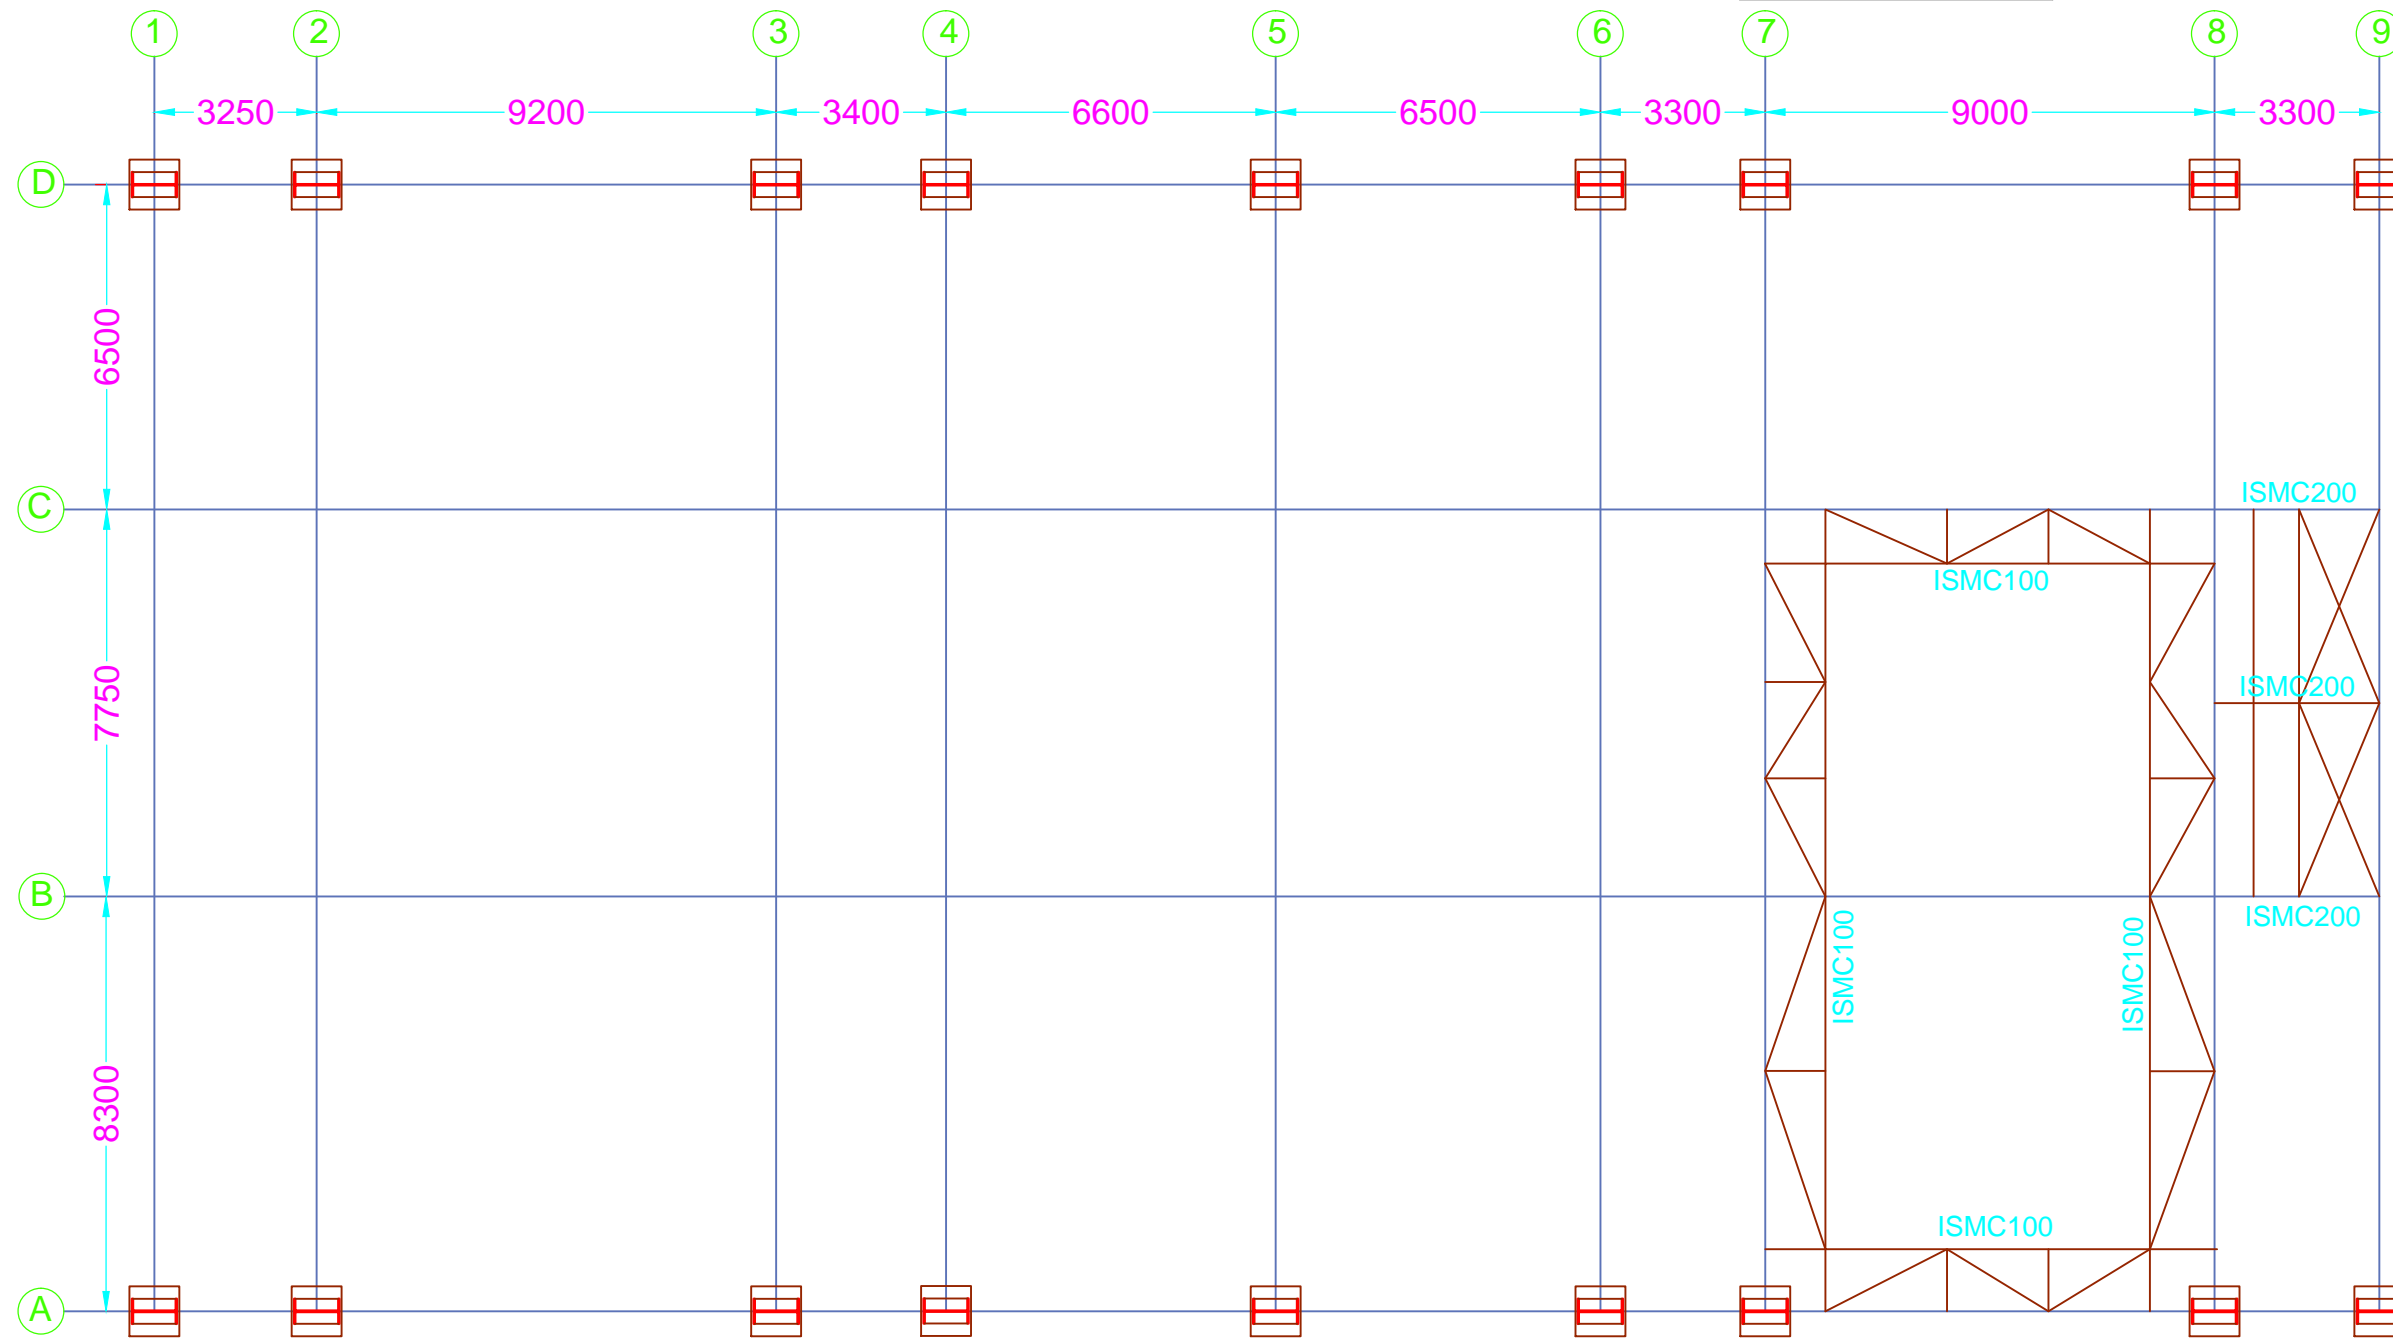

LEVEL 18.00

KEY PLAN :
SCALE : NTS

AFBC BOILER & COOL HANDLING PLAN

| | |
|---------------------------|---------------------------------|
| 1. AFBC Boiler | 17. Hot Coal Storage Shed |
| 2a. GIP Structure 1 | 18. Maintenance House |
| 2. GIP Structure 2 | 19. Truck Shelter |
| 3. GIP Structure 3 | 20. NCC Compound 1 |
| 4. Oil Tank 1A | 21. Filter House |
| 4a. Oil Tank 1B | 22. Generator MNC 1 |
| 4b. Oil Tank 1C | 23. Generator MNC 2 |
| 4c. Oil Tank 1D | 24. Generator MNC 3 |
| 5. Ash Pile 1A | 25. Transfer House |
| 5a. Ash Pile 1B | 26. Generator MNC 4 |
| 5b. Ash Pile 1C | 27. Generator MNC 5 |
| 6. Motor House | 28. Generator MNC 6 |
| 7a. Ash Pile 2 | 29. Generator MNC 7 |
| 7b. Ash Pile 2 | 30. Generator MNC 8 |
| 8. Control House | 31. Transfer House near company |
| 9. Ash Pile 3 | 32. Generator MNC 9 |
| 10. Generator MNC 10 | 33. Transfer House |
| 11. Transfer House | 34. New Control House |
| 12. Generator MNC 11 | 35. Handling House |
| 13. Transfer House | 36. Handling House |
| 14. Coal Pile | 37. Handling House |
| 15. Hot Coal Storage Shed | 38. Hot Coal Storage Shed |
| 16. NCC Compound | 39. NCC Compound |

NOTES :
1. ALL DIMENSIONS ARE IN MM UNLESS OTHERWISE SHOWN.
2. DRAWING SHOULD NOT BE SCALED.

REFERENCE DRAWINGS:

RELEASED FOR

| | |
|-------------------------------------|-----------------|
| <input type="checkbox"/> | APPROVAL/REVIEW |
| <input checked="" type="checkbox"/> | REFERENCE |
| <input type="checkbox"/> | TENDER |
| <input type="checkbox"/> | PROCUREMENT |
| <input type="checkbox"/> | EXECUTION |
| <input type="checkbox"/> | AS BUILT |

CONTROLLED COPY STAMP

GOOD FOR CONSTRUCTION

PROJECT MANAGER

REVISIONS:

| REV. NO. | DETAILS | DRN BY | CHKD BY | VERIFIED BY | DATE |
|----------|---------|--------|---------|-------------|------|
| D0 | | | | | |
| B | | | | | |
| D2 | | | | | |
| D3 | | | | | |
| D4 | | | | | |
| D5 | | | | | |
| D6 | | | | | |
| D7 | | | | | |
| D8 | | | | | |
| D9 | | | | | |
| D0 | | | | | |

CLIENT :
INDIAN FARMERS FERTILISER COOPERATIVE LTD.

CONSULTANT :
STRUCTWEL DESIGNERS & CONSULTANTS PVT. LTD
STRUCTWEL, PLOT NO-15, SECTOR-24 OFF SION PANVEL HIGHWAY, TURBHE, NAVI MUMBAI - 400 705.
PHONE : 2784 1010 (7 LINES)
FAX : 91-22-2784 1007


PROJECT TITLE :
HEALTH SURVEY OF THE EXISTING PLANT STRUCTURE OF ENTIRE COMPLEX AT INDIAN FARMERS FERTILISER COOPERATIVE LTD, PARADEEP ODISA-754142, INDIA

DWG. TITLE :
AFBC BOILER HOUSE
Distresses Mapping Drawing

| DRN.BY | RD | CHKD BY | RM | VERIFIED BY | CYC |
|-------------|-------|---------------|------|-------------|-----|
| JOB NO. | SCALE | DATE | | | |
| 1259 | NTS | 20/03/2013 | | | |
| DRG NO. | SIZE | SHEET DETAILS | REV. | | |
| REP/AFBC/05 | A3 | 5 OF 6 | D0 | | |



KEY PLAN :
SCALE : NTS

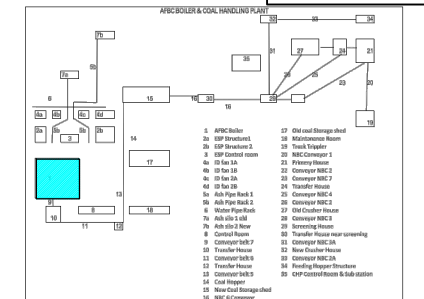

NOTES :
1. ALL DIMENSIONS ARE IN MM UNLESS OTHERWISE SHOWN.
2. DRAWING SHOULD NOT BE SCALED.

REFERENCE DRAWINGS:

RELEASED FOR

- APPROVAL/REVIEW
- REFERENCE
- TENDER
- PROCUREMENT
- EXECUTION
- AS BUILT

CONTROLLED COPY STAMP

GOOD FOR CONSTRUCTION

PROJECT MANAGER

REVISIONS:

| REV. NO. | DETAILS | DRN BY | CHKD BY | VERIFIED BY | DATE |
|----------|---------|--------|---------|-------------|------|
| D0 | | | | | |
| B | | | | | |
| D2 | | | | | |
| D3 | | | | | |
| D4 | | | | | |
| D5 | | | | | |
| D6 | | | | | |
| D7 | | | | | |
| D8 | | | | | |
| D9 | | | | | |
| D0 | | | | | |

CLIENT :

INDIAN FARMERS FERTILISER COOPERATIVE LTD.

CONSULTANT :

STRUCTWEL DESIGNERS & CONSULTANTS PVT. LTD
STRUCTWEL, PLOT NO-15, SECTOR-24
OFF SION PANVEL HIGHWAY, TURBHE,
NAVI MUMBAI - 400 705.
PHONE : 2784 1010 (7 LINES)
FAX : 91-22-2784 1007


PROJECT TITLE :

HEALTH SURVEY OF THE EXISTING PLANT STRUCTURE OF ENTIRE COMPLEX AT INDIAN FARMERS FERTILISER COOPERATIVE LTD, PARADEEP ODISA-754142, INDIA

DWG. TITLE :

AFBC BOILER HOUSE
Distresses Mapping Drawing

| DRN.BY | RD | CHKD BY | RM | VERIFIED BY | CYC |
|-------------|-------|---------------|----|-------------|-----|
| JOB NO. | SCALE | DATE | | | |
| 1259 | NTS | 20/03/2013 | | | |
| DRG NO. | SIZE | SHEET DETAILS | | REV. | |
| REP/AFBC/06 | A3 | 6 OF 6 | | D0 | |

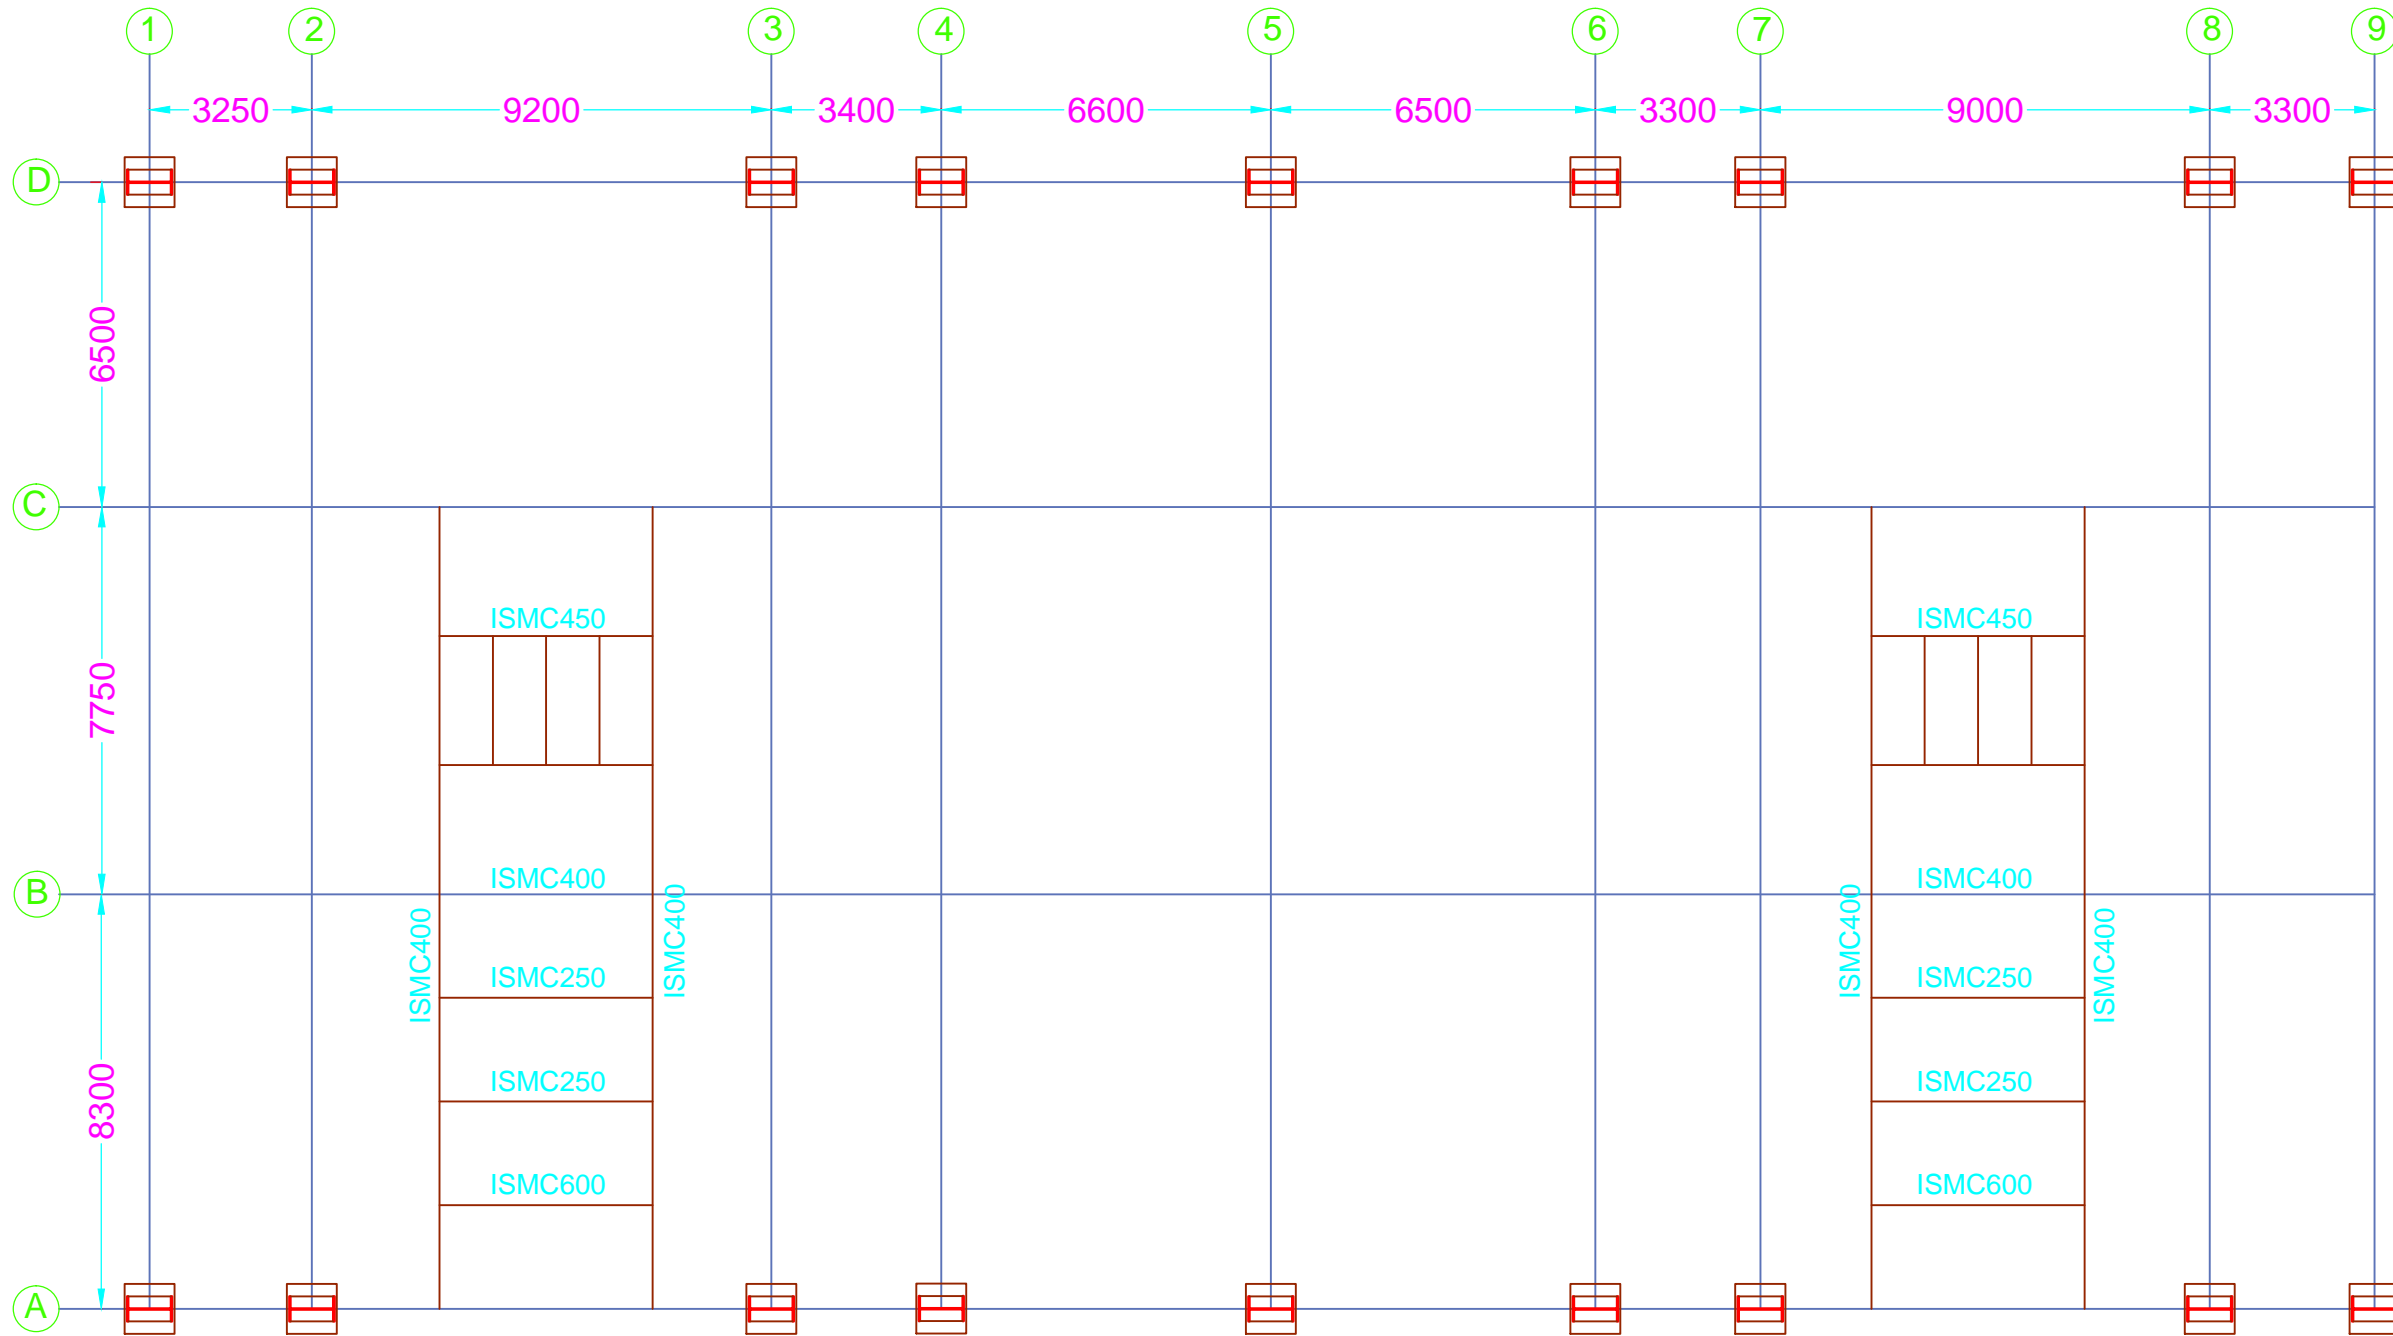

LEVEL 33.68