
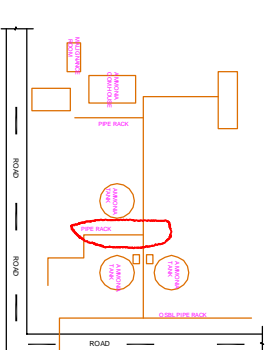


KEY PLAN:
SCALE : NTS

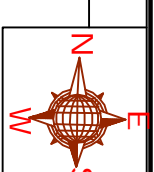

NOTES:
1. ALL DIMENSIONS ARE IN MM UNLESS OTHERWISE SHOWN.
2. DRAWING SHOULD NOT BE SCALED.

REFERENCE DRAWINGS:

RELEASED FOR **CONTROLLED COPY STAMP**

- APPROVAL/REVIEW
- REFERENCE
- TENDER
- PROCUREMENT
- EXECUTION
- AS BUILT

GOOD FOR CONSTRUCTION

PROJECT MANAGER

| REVISIONS: | | | | | |
|------------|---------|--------|---------|-------------|------|
| REV. NO. | DETAILS | DRN BY | CHKD BY | VERIFIED BY | DATE |
| 00 | | | | | |
| 01 | | | | | |
CLIENT:
INDIAN FARMERS FERTILISER COOPERATIVE LTD.

CONSULTANT: **STRUCTWEL DESIGNERS & CONSULTANTS PVT. LTD**
 STRUCTWEL, PLOT NO. 15, SECTOR-24
 STRONG POND, EL. 400.705,
 NAYI, KUMBAHA,
 PHONE : 2784.1010. (7 LINES)
 FAX : 91-22-2784.1007

PROJECT TITLE:
HEALTH SURVEY OF THE EXISTING PLANT STRUCTURE OF ENTIRE COMPLEX AT INDIAN FARMERS FERTILISER COOPERATIVE LTD, PARADEEP ODISA-754142, INDIA

DWG. TITLE:
PIPE RACK BETWEEN AMMONIA TANK
Distresses Mapping Drawing

| DRN BY | RD BY | CHKD BY | MR BY | VERIFIED BY | CYC |
|-----------------|-------|---------------|-------|-------------|-----|
| 1259 | NTS | SCALE | DATE | 20/03/2013 | |
| DRG NO. | SIZE | SHEET DETAILS | REV. | | |
| REP/AMM-pprc/02 | A3 | 1 OF 1 | D0 | | |

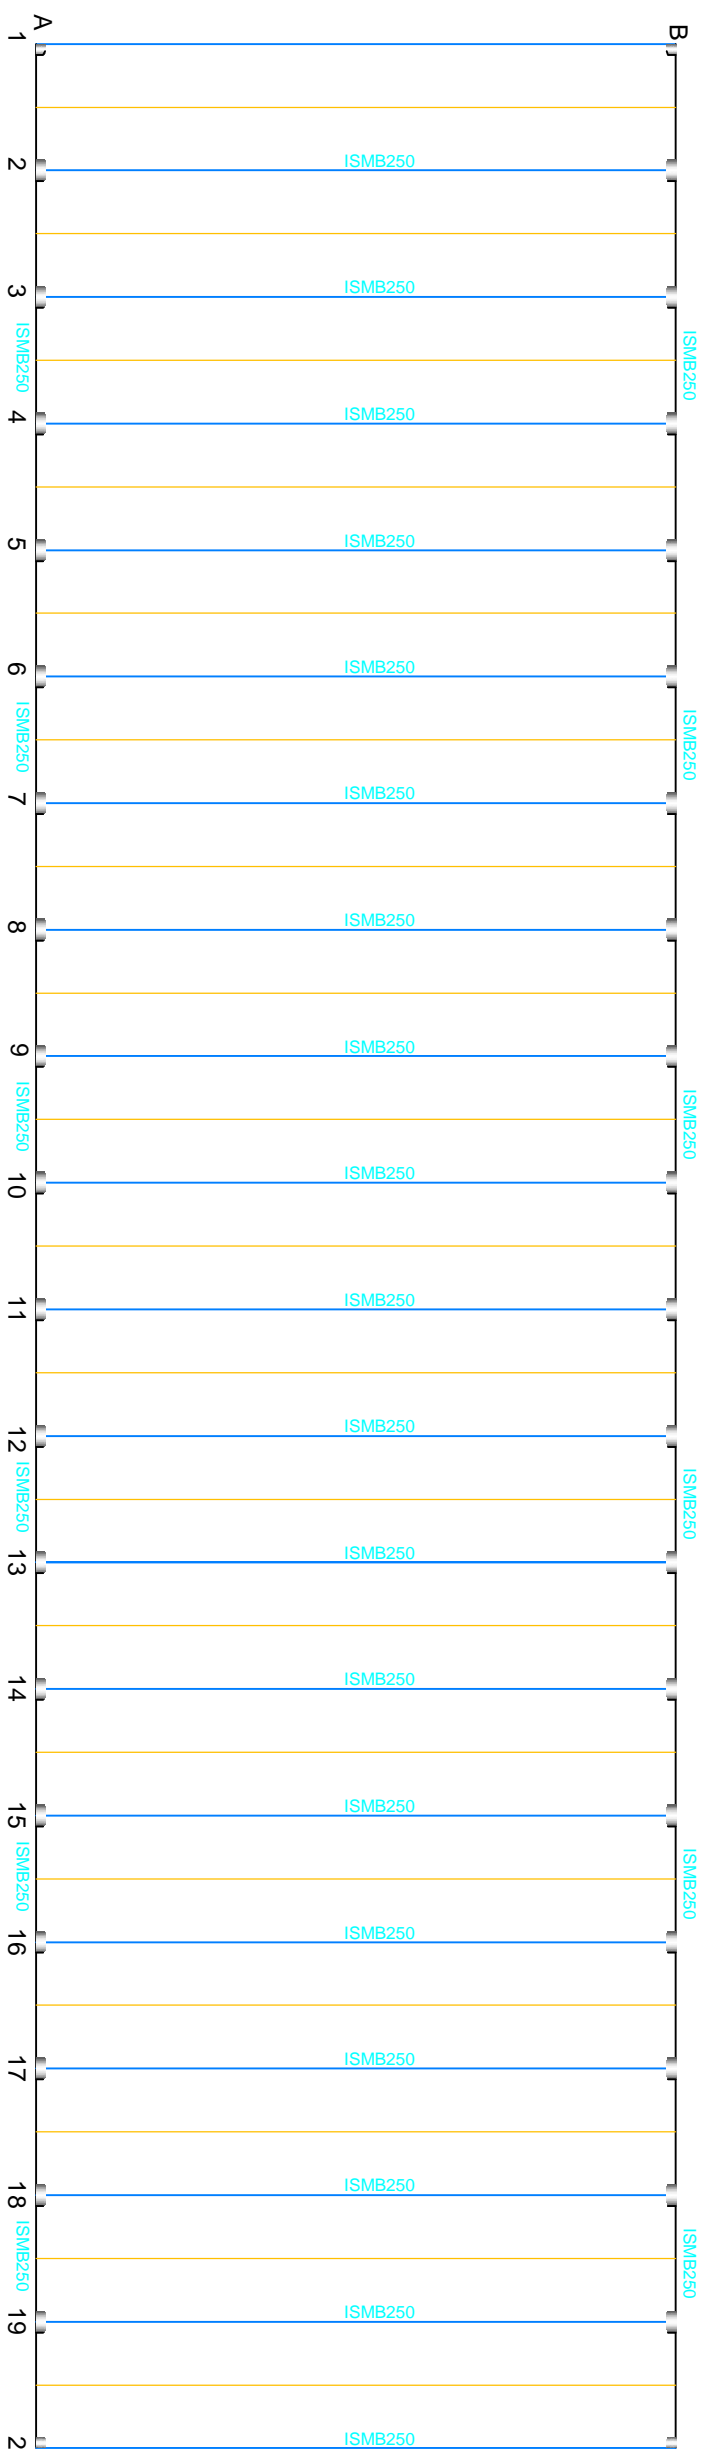

PIPE RACK BETWEEN TWO AMMONIA TANKS

HEALTH SURVEY OF THE EXISTING PLANT STRUCTURE OF ENTIRE COMPLEX AT INDIAN FARMERS FERTILISER COOPERATIVE LTD, PARADEEP ODISA-754142, INDIA

DWG. TITLE:
PIPE RACK BETWEEN AMMONIA TANK
Distresses Mapping Drawing

| DRN BY | RD BY | CHKD BY | MR BY | VERIFIED BY | CYC |
|-----------------|-------|---------------|-------|-------------|-----|
| 1259 | NTS | SCALE | DATE | 20/03/2013 | |
| DRG NO. | SIZE | SHEET DETAILS | REV. | | |
| REP/AMM-pprc/02 | A3 | 1 OF 1 | D0 | | |