

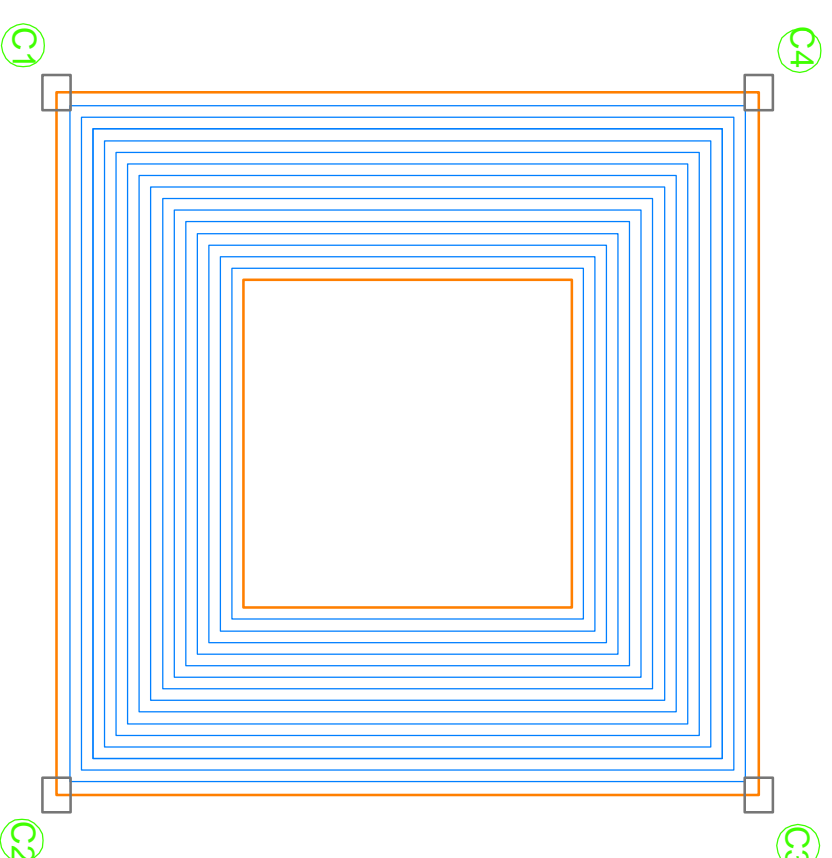


FLARE STACK STRUCTURE

INTERNAL DETAILS

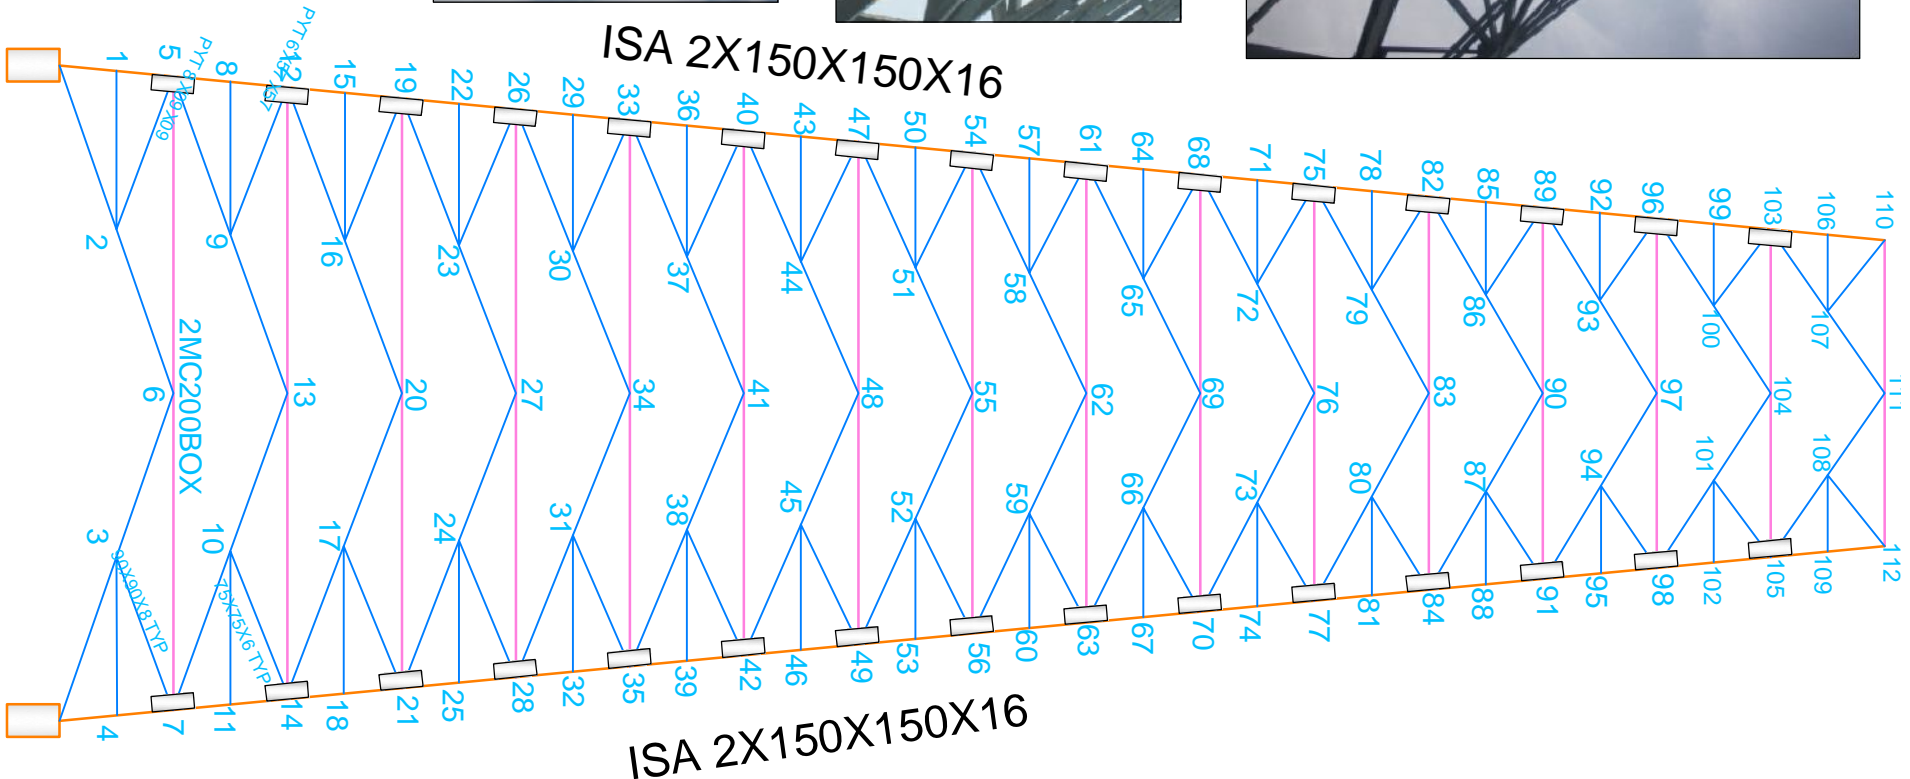


FLARE STACK STRUCTURE

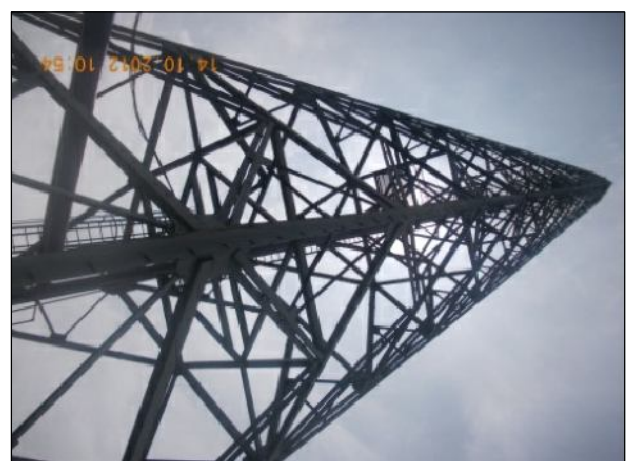

ELEVATION AT GRID NO-C1 & C2

KEY PLAN:
SCALE : NTS

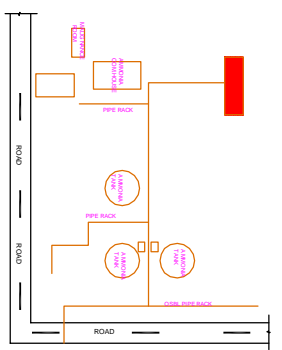

NOTES:
1. ALL DIMENSIONS ARE IN MM UNLESS OTHERWISE SHOWN.
2. DRAWING SHOULD NOT BE SCALED.

REFERENCE DRAWINGS:

RELEASED FOR **CONTROLLED COPY STAMP**

APPROVAL/REVIEW
 REFERENCE
 TENDER
 PROCUREMENT
 EXECUTION
 AS BUILT

GOOD FOR CONSTRUCTION

PROJECT MANAGER

REV. NO.	DETAILS	DRN BY	CHKD BY	VERIFIED BY	DATE
00					
01					
02					
03					
04					
05					
06					
07					
08					
09					
10					

CLIENT:
INDIAN FARMERS FERTILISER COOPERATIVE LTD.

CONSULTANT:
STRUCTWEL DESIGNERS & CONSULTANTS PVT. LTD
STRUCTWEL, PLOT NO-15, SECTOR-24
SRINAGAR, PANEJ, AHMEDABAD,
NAVI MUMBAI, 400 705,
PHONE : 2784 1010 (7 LINES)
FAX : 91-22-2784 1007

PROJECT TITLE:
HEALTH SURVEY OF THE EXISTING PLANT STRUCTURE OF ENTIRE COMPLEX AT INDIAN FARMERS FERTILISER COOPERATIVE LTD.,PARADEEP ODISA-754142, INDIA

DWG. TITLE:
FLARE STACK STRUCTURE
Distresses Mapping Drawing

DRN BY	RD BY	CHKD BY	MH BY	VERIFIED BY	CYC

JOB NO. 1259 SCALE NTS DATE 19/03/2013

DRG NO.	SIZE	SHEET DETAILS	REV.
REP/REFD-RJ/01	A3	1 OF 1	D0