


KEY PLAN:
SCALE : NTS

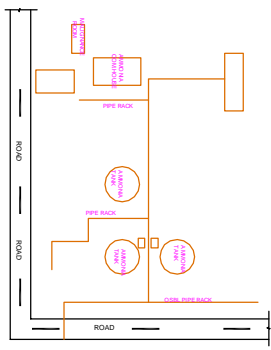

NOTES:
1. ALL DIMENSIONS ARE IN MM UNLESS OTHERWISE SHOWN.
2. DRAWING SHOULD NOT BE SCALED.

REFERENCE DRAWINGS:

RELEASED FOR CONTROLLED COPY STAMP

APPROVAL/REVIEW

REFERENCE

TENDER

PROCUREMENT

EXECUTION

AS BUILT

GOOD FOR CONSTRUCTION

PROJECT MANAGER

REVISIONS:

REV. NO.	DETAILS	DRN BY	CHKD BY	VERIFIED BY	DATE
00					
01					
02					
03					
04					
05					
06					
07					
08					
09					
10					


CLIENT:
INDIAN FARMERS FERTILISER COOPERATIVE LTD.

CONSULTANT:
STRUCTWEL DESIGNERS & CONSULTANTS PVT. LTD
STRUCTWEL, PLOT NO.15, SECTOR-24
SHRINAGAR, NEW DELHI-110028,
N.W. INDIA
PHONE : 2784 1010 (7 LINES)
FAX : 91-22-2784 1007




PROJECT TITLE:
HEALTH SURVEY OF THE EXISTING PLANT STRUCTURE OF ENTIRE COMPLEX AT INDIAN FARMERS FERTILISER COOPERATIVE LTD.,PARADEEP ODISA-754142, INDIA

DWG. TITLE:
AMMONIA AIR COMPRESSOR
Distresses Mapping Drawing

DRN BY	RD BY	CHKD BY	MH BY	VERIFIED BY	CYC
1259	NTS	SCALE	DATE	20/03/2013	
DRG NO.	SIZE	SHEET DETAILS		REV.	
REP/AMM-AR/01	A3	1 OF 1		D0	

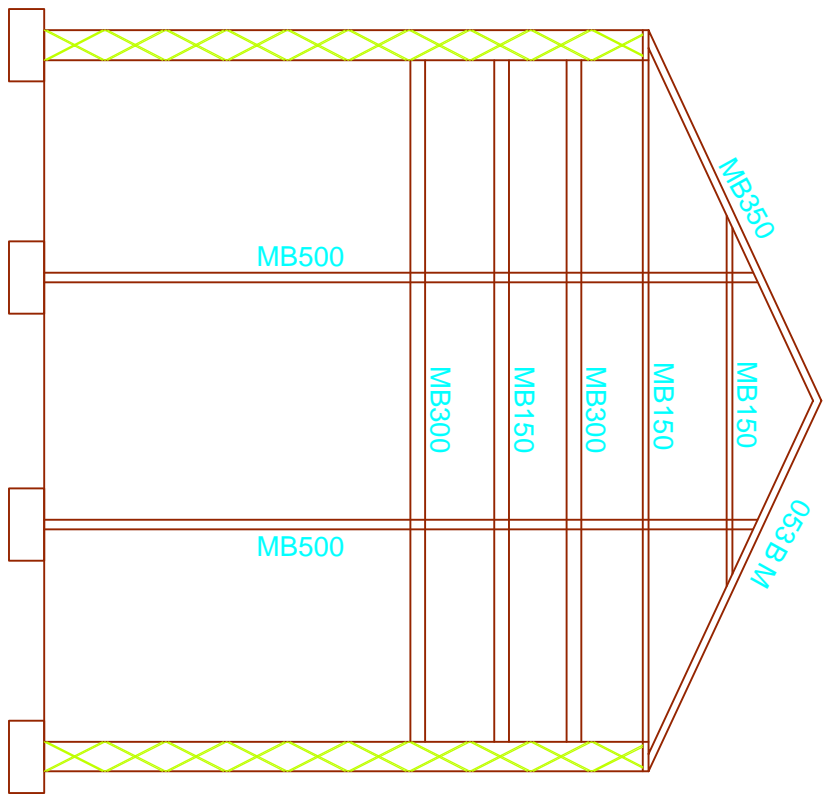

ELEVATION AT GRID = A-D

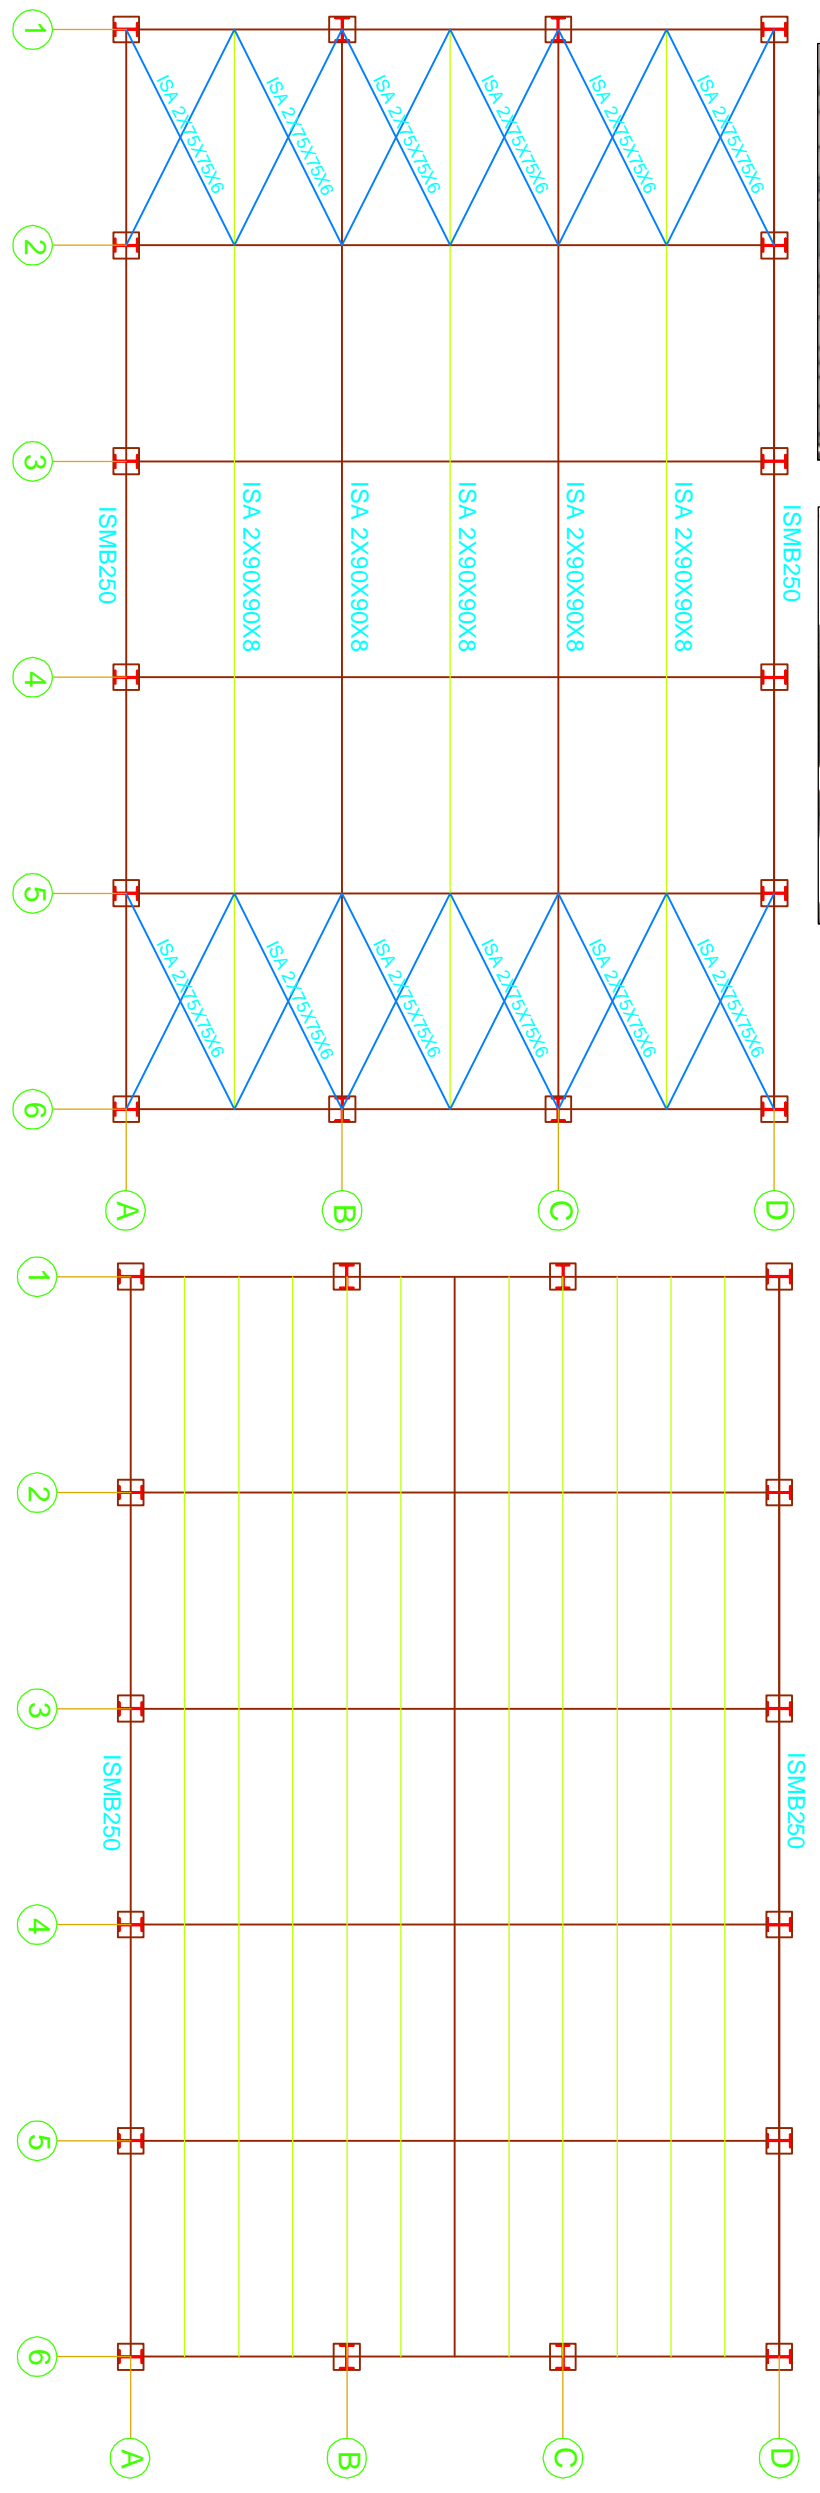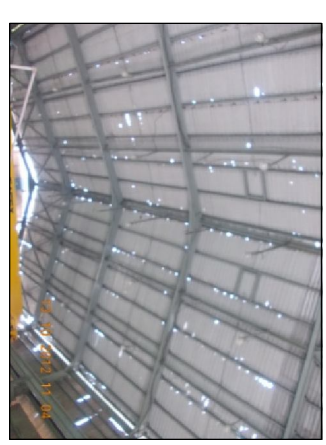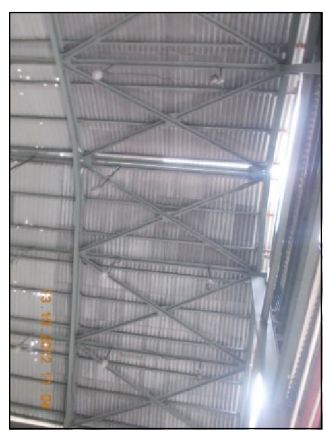

AMMONIA AIR COMPRESSOR

AMMONIA AIR COMPRESSOR PLAN AT ROOF LVL