
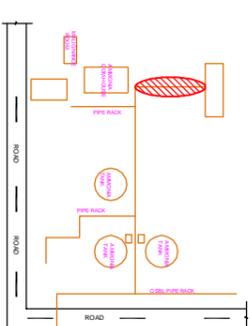


KEY PLAN :
SCALE : NTS

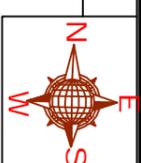

NOTES :
1. ALL DIMENSIONS ARE IN MM UNLESS OTHERWISE SHOWN.
2. DRAWING SHOULD NOT BE SCALED.

REFERENCE DRAWINGS:

RELEASED FOR

CONTROLLED COPY STAMP

- APPROVAL/REVIEW
- REFERENCE
- TENDER
- PROCUREMENT
- EXECUTION
- AS BUILT

GOOD FOR CONSTRUCTION

PROJECT MANAGER

REV. NO.	DETAILS	DRN BY	CHKD BY	VERIFIED BY	DATE
00					
01					
02					
03					
04					
05					
06					
07					
08					
09					
10					

CLIENT:
INDIAN FARMERS FERTILISER
COOPERATIVE LTD.


CONSULTANT : **STRUCTWEL DESIGNERS & CONSULTANTS PVT. LTD**
 STRUCTWEL, PLOT NO.15, SECTOR-24
 SHRI RAM CHAND EL, 400 705,
 NAVI MUMBAI
 PHONE : 2784 1010 (7 LINES)
 FAX : 91-22-2784 1007

PROJECT TITLE :
HEALTH SURVEY OF THE EXISTING PLANT STRUCTURE
 OF ENTIRE COMPLEX AT INDIAN FARMERS FERTILISER
 COOPERATIVE LTD,PARADEEP ODISA-754142, INDIA

DWG. TITLE :

FLARE STACK PIPE RACK
 Distresses Mapping Drawing

DRN BY	RD BY	CHKD BY	MR BY	VERIFIED BY	CYC
1259	NTS	SCALE	DATE	20/03/2013	
DRG NO.	SIZE	SHEET DETAILS		REV.	
REP./AMU./PPE/01	A3	1 OF 1		D0	

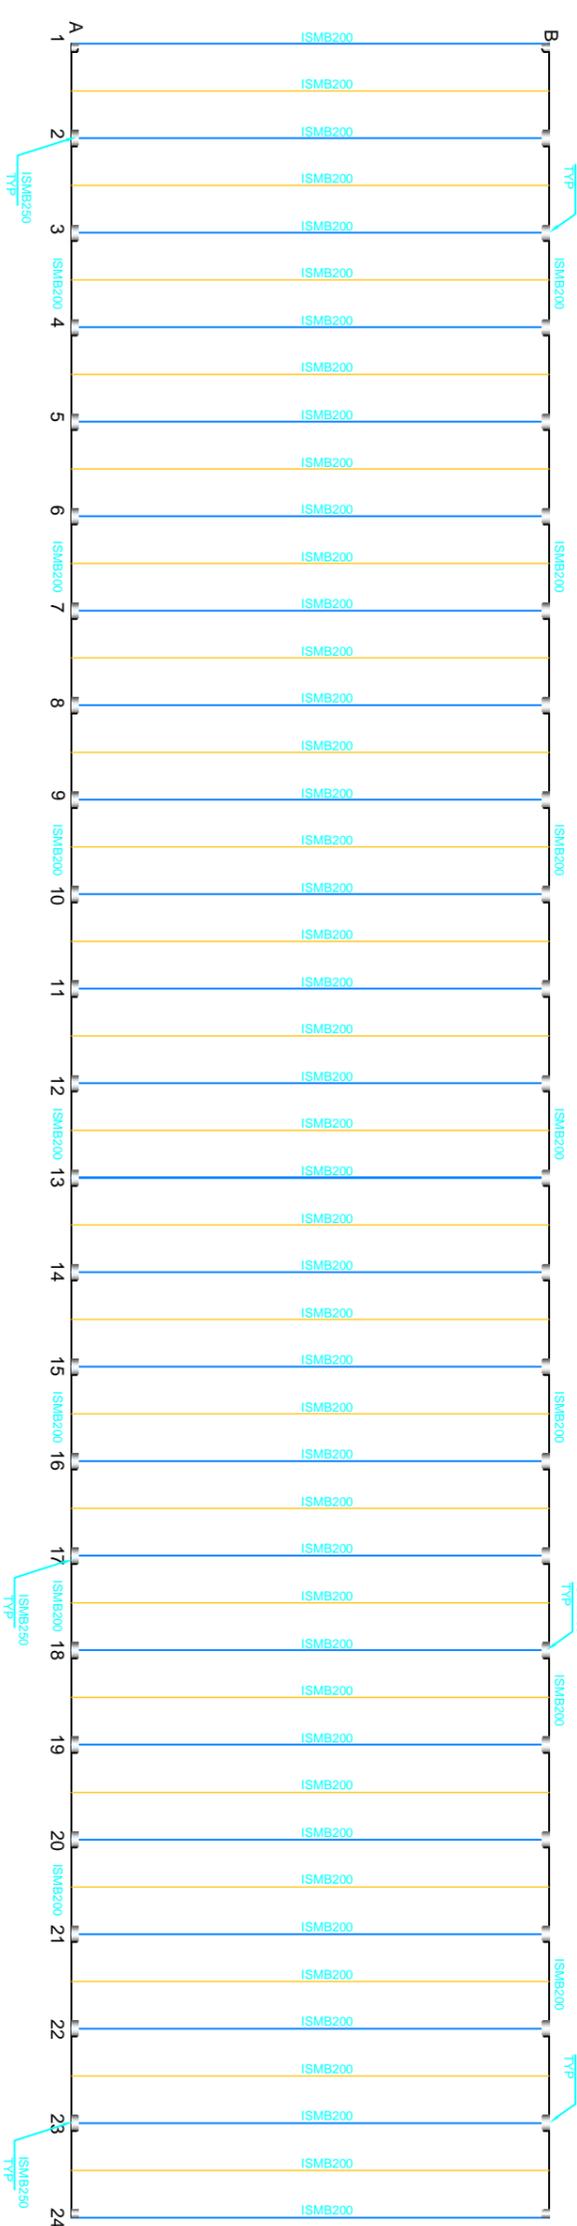

FLARE STACK PIPE RACK