



OSBL PIPE RACK START FROM AFBC BOILER TO D.M PLANT OF ELECTRICAL SUBSTATION


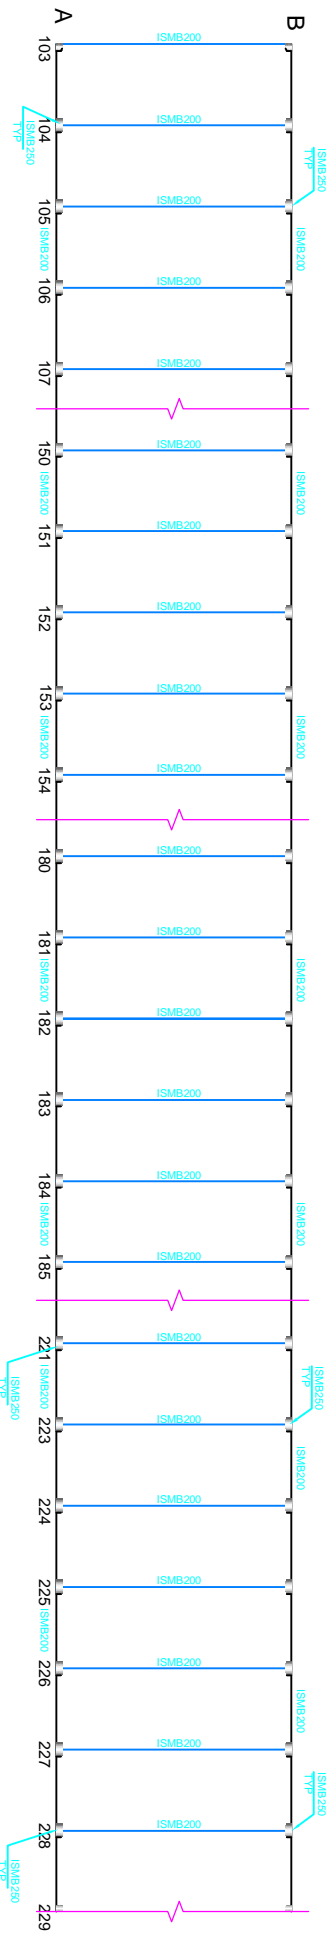


OSBL PIPE RACK START FROM D.M PLANT OF ELECTRICAL SUBSTATION TO AMMONIA PLANT END

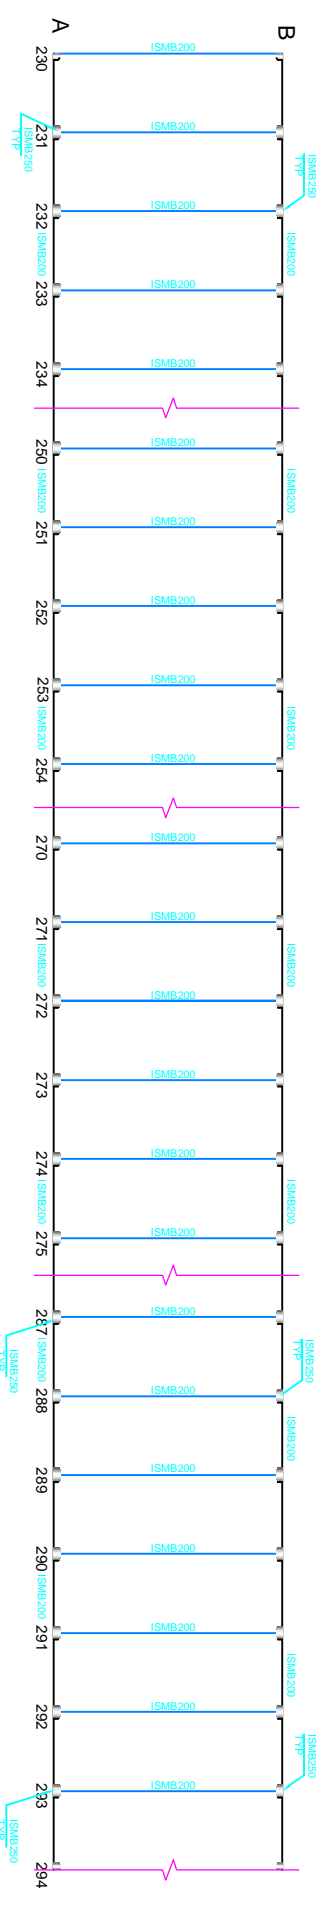

OSBL PIPE RACK START FROM AMMONIA PLANT TO AMMONIA PLANT END

KEY PLAN:
SCALE : NTS

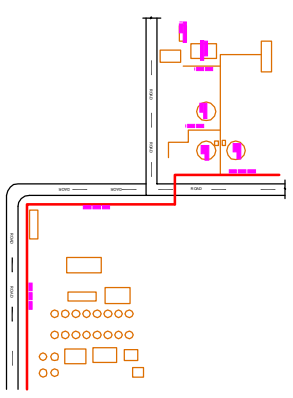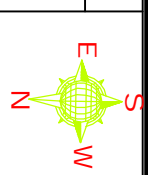

NOTES:
1. ALL DIMENSIONS ARE IN MM UNLESS OTHERWISE SHOWN.
2. DRAWING SHOULD NOT BE SCALED.

REFERENCE DRAWINGS:

RELEASED FOR **CONTROLLED COPY STAMP**

APPROVAL/REVIEW
 REFERENCE
 TENDER
 PROCUREMENT
 EXECUTION
 AS BUILT

GOOD FOR CONSTRUCTION

PROJECT MANAGER

REV. NO.	DETAILS	DRN BY	CHKD BY	VERIFIED BY	DATE
00					
01					
02					
03					
04					
05					
06					
07					
08					
09					
00					

CLIENT:
INDIAN FARMERS FERTILISER COOPERATIVE LTD.

CONSULTANT:
STRUCTWEL DESIGNERS & CONSULTANTS PVT. LTD
STRUCTWEL, PLOT NO-15, SECTOR-24
STRUCTURE, PHASE II, INDIA FARMERS FERTILISER COOPERATIVE LTD., PARADEEP ODISHA-754142, INDIA
NAVI, KUMARBAI, 400 705,
PHONE : 2784 1010 (7 LINES)
FAX : 91-22-2784 1007

PROJECT TITLE:
HEALTH SURVEY OF THE EXISTING PLANT STRUCTURE OF ENTIRE COMPLEX AT INDIAN FARMERS FERTILISER COOPERATIVE LTD., PARADEEP ODISHA-754142, INDIA

DWG. TITLE:
OSBL PIPE RACK
Distresses Mapping Drawing

DRN BY	RD	CHKD BY	MR	VERIFIED BY	CYC
1259	NTS	SCALE	DATE	25/03/2013	
DRG NO.	SIZE	SHEET DETAILS		REV.	
REP/AMM/PIPE/01	A3	1 OF 2		D0	